

Skokie Public Library
Furniture Procurement:
3rd Floor Renovation Project
5215 S. Oakton Street
Skokie, Illinois 60077

Issued for Bid:
October 16, 2023

NOTICE TO BIDDERS

Skokie Public Library is accepting sealed bids for furniture procurement in connection with the 3rd Floor Renovation Project at the Skokie Public Library. Bid packages are available for pickup from Skokie Public Library at 5215 S. Oakton Street, Skokie, Illinois 60077, and on the Library's website, at the following address: <https://skokielibrary.info/about/rfps/>, starting on October 19, 2023. The bid opening is scheduled for Thursday, November 2, 2023 at 10:00 a.m. at Skokie Public Library in the Activity Room.

INSTRUCTIONS TO BIDDERS

1. **Scope and Term of Services.** Skokie Public Library (the “Library”) is accepting sealed bids for furniture procurement as required for the Library’s 3rd Floor Renovation Project, which is located at 5215 S. Oakton Street, Skokie, Illinois 60077. The delivery and installation of all furniture is scheduled starting on March 27,2024, with the Owner move-in date of April 10, 2024.
2. **Contact Information.** Any questions about this bid package must be emailed to the Library’s Director, Richard Kong, at rkong@skokielibrary.info by October 26, 2023 at 5:00 p.m.
3. **Pre-Bid Meeting.** Not applicable.
4. **Notification of Addenda.** The Library will endeavor to respond to all timely and relevant questions from Bidders, as determined in the Library’s sole discretion, and will compile all such questions and the corresponding answers in one or more Bid Addenda, which will be posted by October 30, 2023 on the Library’s website at: <https://skokielibrary.info/about/rfps/>. Each Bidder is responsible for obtaining from this website location and reviewing any and all Bid Addenda posted by the Library. Bidder shall acknowledge receipt of all addenda in the space provided on the Bid Form.
5. **Tax Exempt.** The Library is tax-exempt. Bidder shall prepare its bid accordingly. The Library’s tax exemption number is E9988-9684-07.
6. **Bid Preparation.** Bidder shall complete and submit all forms provided in this bid package. All forms shall be free from interlineations and erasures. Failure to properly complete and return all forms may subject the bid to rejection. Each bid submittal with all completed forms shall be sealed in an opaque envelope and labeled “**BID FOR FURNITURE PROCUREMENT – DO NOT OPEN PRIOR TO BID DATE**”. Each bid submittal shall be labeled with the name and address of the Bidder and shall be addressed to **Richard Kong, Director, Skokie Public Library, 5215 S. Oakton Street, Skokie, Illinois 60077.**
7. **Bid Bond.** Not applicable.
8. **Non-Conforming Bids.** Any bid submittal that contains or purports to contain qualifications, terms, conditions, or provisions in addition to or in conflict with this bid package, or that omits required information or documents, may be rejected by the Library as non-responsive. Bidders may submit unit pricing for any or all specified items of furniture. Any unit price bid that omits bid pricing or other required information for that respective item may be rejected as non-responsive.
9. **Bid Submittal.** All bids shall be submitted to **Richard Kong, Director, Skokie Public Library, 5215 S. Oakton Street, Skokie, Illinois 60077.** The deadline for submitting and delivering bids is **Thursday, November 2, 2023 at 10:00 a.m. Bidders may submit their bids via email to the Library’s Director, Richard Kong at rkong@skokielibrary.info.**
10. **Bid Form.** Bidders shall complete the attached Exhibit A – Furniture Schedule, and submit it as an attachment to the enclosed Bid Form. Exhibit A – Furniture Schedule shall be submitted electronically as PDF and Excel formats. Alternates will not be considered. **Bidders shall not include in its unit prices on the Furniture Schedule any charges for taxes, freight, shipping, delivery, and/or assembly, but may itemize such charges in a separate document included with the bid submittal.**

11. **Bidder's Representation.** BY SUBMITTING A BID, THE BIDDER REPRESENTS TO THE LIBRARY THAT IT HAS CAREFULLY REVIEWED THIS BID PACKAGE, AND ALL CONTRACT DOCUMENTS, AND IS NOT AWARE OF ANY VAGUE, AMBIGUOUS OR INCONSISTENT TERMS CONTAINED THEREIN.

12. **Withdrawal of Bids.** Any bid may be withdrawn and/or resubmitted prior to the time of bid opening.

13. **Bid Opening.** On **November 2, 2023, at 10:00 a.m.**, all bids will be opened and read aloud by an employee or agent of the Library. The bid opening will occur in the Library's Activity Room, located at 5215 S. Oakton Street, Skokie, Illinois 60077.

14. **Firm Bids.** All bids submitted to and opened by the Library, including and not limited to all unit prices contained therein, shall be firm and irrevocable for a period of sixty (60) days after the date of bid opening.

15. **Acceptance or Rejection of Bids.** The Library reserves the right to waive any non-material variances in bid submittals and/or irregularities in the bid process, and/or to reject all bids, all to the fullest extent allowed by law. **The low bid determination shall not include finalized charges for freight, shipping, delivery, installation, and/or assembly, and these items will be confirmed and finalized between the Library and Bidder at a later time. Any excessive or unreasonable charges for these items may, in the Library's discretion, constitute the basis for rejection of the bid or termination of the contract.**

16. **Award of Contract.** The Library's Board of Trustees will award one single contract to the lowest responsive and responsible Bidder for all specified Herman Miller furniture items as one package. For all other furniture items by manufacturers other than Herman Miller, the Board will award multiple contracts to the lowest responsive and responsible Bidder for each specified furniture item based upon unit cost. The Library's actual quantities ordered may vary from quantities specified, which is only an estimate. The Library also reserves the right to exclude certain furniture items to be purchased for any reasons at their discretion, and the bidder shall hold the unit costs for all furniture items per their bid. Responsiveness will be determined based upon compliance with these Instructions to Bidders. Responsibility will be determined by the Library based upon the information provided by each Bidder with its bid submittal. Upon receiving notice of such award, the successful Bidder shall be known as the "Contractor," and shall be bound to perform the contractual duties established by this bid package, including without limitation the duties established in the Instructions to Bidders, Conditions of the Contract, Contract Specifications, and Bid Addenda, if any.

END OF INSTRUCTIONS TO BIDDERS.

CONDITIONS OF CONTRACT

1. **Record Keeping.** Contractor shall keep complete and accurate records of furniture purchased and sold in connection with the contract. Contractor shall provide the Library access to such records upon a request by the Library.
2. **Furniture Documentation and Warranties.** Upon delivery of each item of furniture, Contractor shall furnish to the Library's designee all documentation pertaining to each item, including and not limited to all assembly and installation instructions, care instructions, product information, and warranty documents. Contractor shall cause all manufacturer's warranties to be assigned to the Library as owner.
3. **Right to Audit.** The Library may audit the Contractor's records related to the purchase, sale, delivery and assembly of furniture. Contractor shall fully cooperate with all personnel authorized by the Library to conduct any audit.
4. **Records Retention.** Contractor shall retain such records related to this purchase and sale of furniture for a period of three (3) years after the delivery of all ordered furniture, or a longer period if required by law. If any audit has been requested and is not completed, the records shall be retained beyond the three (3) year period as long as required for completion of the audit.
5. **Payment and Performance Bonds.** Not applicable.
6. **No Delegation or Assignment.** Contractor shall not assign any right or delegate any duty under this contract to any third party without the Library's prior written consent. Any attempted assignment or delegation without such prior written consent shall be void.
7. **No Third-Party Beneficiaries.** There are no third-party beneficiaries to this contract.
8. **Independent Contractor.** Contractor is an independent contractor and not an agent of the Library. Contractor's employees are not employees of the Library and are not entitled to salary or benefits from the Library. Contractor has no authority to act on behalf of the Library except to the limited extent required by this contract. Contractor shall not represent to any third person that Contractor or any of its employees are agents of the Library.
9. **Waiver.** The Library's waiver of any breach or default under any provision of this contract shall not be deemed to constitute a waiver of such provision for any subsequent breach or default of the same or any other provision. The disbursement or acceptance of any payment by the Library shall not be deemed to constitute a waiver of any prior occurring breach or default by Contractor of any provision of the contract regardless of the knowledge of the Library of such breach or default at the time of its disbursement or acceptance of such payment.
10. **Indemnity.** Contractor shall indemnify, defend and hold harmless the Library, its Board of Trustees, individual board members, administrators, employees, agents and representatives (collectively the "Indemnitees") from and against any and all claims, demands, causes of action, losses, liabilities, and damages, including reasonable attorneys' fees and court costs, to the extent arising from Contractor's performance and/or breach of this contract, or from any negligent act or omission of the Contractor or its employees or subcontractors.

11. **Defenses and Immunities.** No term or condition of this contract is intended to or shall be deemed to waive any common law or statutory immunity or defense available to the Library, and the Library expressly reserves all applicable immunities and defenses.

12. **Insurance.** Contractor shall procure and maintain through an insurance company or companies licensed to conduct business in Illinois insurance with coverage and limits as specified below, and shall cause "Skokie Public Library" to be included as an additional insured on these policies by endorsement. All such insurers shall carry a Best Key Guide Rating of A / VIII. The commercial general liability and automobile policies shall be endorsed to reflect that coverage is primary and noncontributory with respect to any other insurance available to the Library. The commercial general liability policy shall by endorsement provide contractual liability coverage including the indemnity obligations provided in this contract.

Each such policy shall include by endorsement a requirement of at least 30 days' written notice to the Library prior to any termination, cancellation or material amendment to that policy. Upon award of this contract, and promptly upon the renewal of such policies during the term of this contract, Contractor shall furnish certificate(s) of insurance, policies, and endorsements to the Library reflecting the coverages required.

The type and limits of insurance required are as follows:

<u>Type</u>	<u>Limits</u>
Commercial General Liability	
Per Occurrence:	\$1,000,000
Aggregate:	\$2,000,000
Automobile Liability:	\$1,000,000 combined single limit
Umbrella / Excess:	\$2,000,000
Workers' Compensation:	Statutory Limit

13. **Payment.** On a monthly basis during performance of the contract, Contractor shall furnish detailed monthly invoices to the Library in a form acceptable to the Library, detailing and itemizing each piece of furniture delivered to and assembled at the Library in the previous month in connection with this contract. The Library may at any time direct Contractor to change the formatting of its invoices or to add more details as required by the Library. Contractor shall deliver invoices to the Library no later than the first day of each month. The Library will process invoices in accordance with the Local Government Prompt Payment Act, 50 ILCS 505/1, *et seq.*

14. **Termination.** The Library may terminate this contract at any time, for any reason or no reason, in the Library's sole discretion, upon written notice to Contractor. If such termination is without cause, the Library will pay for the furniture delivered up until the date of termination. If such termination is based on the Contractor's material breach of contract, the Library shall have no further obligation to pay Contractor. Whether or not the Library exercises such right of termination, Contractor hereby waives any claim against the Library related to incidental, consequential, or special damages, including and not limited to lost profits.

15. **Prevailing Party.** In the event of any litigation, arbitration, or binding dispute

resolution arising from this contract, Contractor shall pay the Library's reasonable attorneys' fees and court costs to the extent the Library is determined to be the prevailing party.

16. **Choice of Law.** This contract shall be governed by, subject to, and construed in accordance with the laws of the State of Illinois without regard to conflict of law principles. Venue for any dispute shall be Cook County, Illinois. Contractor hereby consents to personal jurisdiction in Illinois with respect to all claims arising from this contract.

17. **Integration.** This contract includes the Instructions to Bidders, these Conditions of Contract, and the Contract Specifications, all as contained in this bid package; together with any later-issued Addenda, Contractor's Bid Submittal, and the Library's Notice of Award, these documents are collectively known as the "contract" or "Contract Documents." The Contract Documents constitute the entire agreement between the Library and Contractor with respect to their subject matter and supersede any prior oral or written agreement between the parties. This contract may not be cancelled or amended orally, but only by the written agreement of both parties.

18. **Execution of Contract.** Upon the Library's Notice of Award of this contract to the Contractor, Contractor's bid shall be deemed accepted and a binding contract shall be formed, consisting of the Contract Documents.

END OF CONDITIONS OF CONTRACT.

CONTRACT SPECIFICATIONS

1. See Exhibit A – Furniture Schedule, which is attached and incorporated by this reference. For each item of furniture on which Bidder desires to bid, provide lead time, unit costs, and extended costs for each delivery period in the spaces provided on the Furniture Schedule. Bidder may in a separate document include charges for freight, shipping, delivery, and/or assembly, which will be addressed and finalized prior to or at the time of award and purchase. Submit a completed Furniture Schedule with your bid submittal.

2. **Prevailing Wage Act.** The following furniture items will be affixed to the building and thus require the installing Contractor to pay prevailing wages in accordance with the Cook County Prevailing Wage Rates posted on 10/05/23, which are located here: <https://labor.illinois.gov/content/dam/soi/en/web/idol/laws-rules/conmed/documents/fy24/20231005/Cook.pdf>, and to make, keep, and file with the Library certified payroll in accordance with Section 5 of the Prevailing Wage Act, 820 ILCS 130/0.01 *et seq.*

- a. See Exhibit A – Furniture Schedule, Key Column, Items S-1A to S-1F, S-3, S-4, S-5, S-6, S-7, S-12, S-17, M-7, and M-16. The successful bidder for these items is obligated to deliver and install these items and thus shall comply with the prevailing wage requirements specified above.
- b. See Exhibit A – Furniture Schedule, Key Column, Items S-8, S-9, S-10, S-11, S-13, and S-16. Bidder shall deliver and assemble these items, but the required hardwired electrical connections shall be performed by the Library’s electrical contractor, who shall be required to comply with the prevailing wage requirements specified above. The successful bidder for these items is thus **not required** to comply with the prevailing wage requirements specified above.

**EXHIBIT A – FURNITURE SCHEDULE PREPARED
BY ANDREW BERMAN ARCHITECT DATED 10.19.23**

3. See Exhibit B – Furniture Specifications, which is attached and incorporated by this reference. Bidder shall cause all furniture furnished, delivered and installed to meet and conform to the following specifications.

**EXHIBIT B – FURNITURE SPECIFICATIONS PREPARED
BY ANDREW BERMAN ARCHITECT DATED 10.19.23**

4. See Exhibit C – Furniture Plans and Elevations, and Electrical Power and Data Plans, which is attached and incorporated by this reference. All furniture furnished and delivered by the Bidder shall be delivered to Skokie Public Library within the time scheduled for delivery and shall be assembled by the Bidder in the corresponding locations identified in these drawings..

5. **Delivery Requirements.** The Library will accept deliveries of specified furniture at the shipping and receiving area on the south side of the building, or through the double doors on the east side of the building. Lift gate trucks or box trucks may be used for deliveries. Semi-trailer trucks may not be used for deliveries due to accessibility constraints. Delivery and installation will be during normal business hours.

**EXHIBIT C – FURNITURE PLANS AND ELEVATIONS,
AND ELECTRICAL AND DATA PLANS PREPARED
BY ANDREW BERMAN ARCHITECT DATED 10.19.23**

END OF CONTRACT SPECIFICATIONS.

BID FORM

The Bidder, _____ (*insert full legal name of bidder*) ("Bidder"), hereby submits the following bid submittal in response to Skokie Public Library's request for unit priced bids for furniture packages required for the 3rd Floor Renovation Project.

1. Bidder acknowledges that it has used the attached Exhibit A, Furniture Schedule, as and for its bid submittal, which is attached to this executed bid form. Bidder acknowledges that its bid submittal, and the prices contained therein, are based upon the Instructions to Bidders, Conditions of Contract, and Contract Specifications as contained in this bid package, along with the information contained in any later-issued Addenda.

2. Bidder acknowledges receipt of the following Addenda: _____.

3. Bidder acknowledges that the Library will determine the lowest responsive and responsible bidder for the Herman Miller furniture items as one single package and each non-Herman Miller furniture item, and that each low bidder for each furniture item will be determined on an item by item basis, based upon unit prices. Bidder acknowledges that the Library will award multiple contracts to the lowest responsive and responsible bidder for each specified furniture item based upon unit prices.

4. Bidder acknowledges that the Library's actual quantities ordered may vary from quantities specified, which is only an estimate.

5. Bidder acknowledges that this bid, and each of its unit prices and extended prices, are firm and irrevocable for a period of sixty (60) days after the date of bid opening.

6. Bidder represents and warrants that it has reviewed, executed and submitted with this bid submittal the Bidder's Certifications following this bid form, and that each statement made in the certifications is true and correct.

7. Upon the Library's award of the contract to Bidder, Bidder acknowledges that a contract is formed, and hereby agrees to perform the contract in accordance with the Contract Documents. Bidder acknowledges that if requested by the Library, Bidder will execute a written contract prepared by the Library that incorporates by reference the Contract Documents.

Subscribed and sworn on: _____ Bidder: _____

Date: _____ By: _____

By: _____ Its: _____

Notary Public

Date: _____

Bidder's Mailing Address:

Bidder's Email Address:

BIDDER'S CERTIFICATIONS

ELIGIBILITY TO BID

The undersigned hereby certifies that Bidder is not barred from bidding on this Contract as a result of a violation of either the bid-rigging or bid-rotating provisions of Article 33E of the Criminal Code of 1961, as amended.

Name of Bidder (Please Print)

Submitted by (Signature)

NON-COLLUSION AFFIDAVIT

The undersigned certifies that he or she has not, nor has any other member, representative, or agent of the firm, company, corporation or partnership represented by him or her, entered into any combination, collusion, or agreement with any person relative to the price to be bid by anyone at such letting, nor to prevent any person from bidding, nor to induce anyone to refrain from bidding, and this bid is made without reference to any other bid and without any agreement, understanding, or combination with any other person in reference to such bidding. This individual further certifies that no person, firm, or corporation has, or will receive directly or indirectly, any rebate, fee, gift, commission, or thing of value based upon awarding of the contract.

Name of Bidder (Please Print)

Submitted by (Signature)

EQUAL OPPORTUNITY

The undersigned hereby certifies that Bidder is in compliance with the Equal Employment Opportunity Clause and the Illinois Fair Employment Practices Act.

Name of Bidder (Please Print)

Submitted by (Signature)

SEXUAL HARRASSMENT POLICY

The undersigned hereby certifies that Bidder has complied and will comply with the requirement of Section 2-105 of the Illinois Human Rights Act (775 ILCS 5/2-105) with respect to sexual harassment policies. The terms of that law, as applicable, are hereby incorporated into the contract.

Name of Bidder (Please Print)

Submitted by (Signature)

NO SMOKING

The undersigned hereby certifies that Bidder agrees that it and its employees will abide by the Library's no smoking policy at all times during performance of the contract.

Name of Bidder (Please Print)

Submitted by (Signature)

DRUG FREE WORKPLACE

Bidder, if having twenty-five employees or more, does hereby certify that pursuant to Section 3 of the Illinois Drug-Free Workplace Act (30 ILCS 580/3), it shall provide a drug-free workplace for all employees engaged in the performance of services under the contract by complying with the requirements of the Illinois Drug-Free Workplace Act, and further certifies that it is not ineligible for award of this contract by reason of debarment for a violation of the Illinois Drug-Free Workplace Act.

Name of Bidder (Please Print)

Submitted by (Signature)

ADDITIONAL CERTIFICATIONS

The undersigned individual further certifies that:

1. He or she is the duly authorized agent of Bidder; that Bidder has given him / her actual authority to submit this bid; that he / she is expressly authorized by Bidder to execute these certifications on Bidder's behalf; and that the Library may rely upon all certifications submitted.

2. Bidder has reviewed and fully understands the scope of the contract, has completely reviewed the general and specific conditions and requirements of the contract, including all Contract Documents, and is aware of all applicable laws and other requirements.

3. Bidder has the necessary equipment and personnel (including backups) or has documented financial ability and means to acquire the same sufficient to adequately and properly perform the contract.

4. Bidder is the following type of business entity, in good standing with the State of Illinois: _____ (sole proprietorship, partnership, corporation, limited liability company). Bidder is duly authorized by the State of Illinois to conduct business in Illinois.

5. All figures and responses submitted by Bidder on this bid are true, complete, and accurate. All documents attached to and submitted with this bid are true, complete, and authentic.

Name of Bidder (Please Print)

Submitted by (Signature)

END OF BID FORM.

**SKOKIE PUBLIC LIBRARY
FURNITURE SCHEDULE
ISSUED FOR BID 10.19.2023**

NOTES TO BIDDER:

1. Refer to Furniture Plans, Elevations, Specifications and Electrical Power and Data Plans, in conjunction with the Schedule. If there is any quantity or finish/color discrepancy, please notify Owner.
2. The awarded bidder shall submit shop drawings for all items under "Staff Work Desks" (tag S-#) and all tables with cutouts and grommets, for Architect approval prior to fabrication.
3. The specifications of the Staff work desks (tag S-#) is intended to provide a general guideline and it is not comprehensive as it does not include minor/ supporting components. Bidders shall provide all components as required to make a functioning furniture assembly matching the intention of the Furniture Specifications, Plans and Elevations, and Electrical Power and Data Plans.
4. Finish and colors are subject to change to an equivalent in the specified grade/ category.
5. Awarded bidder shall verify critical dimensions in field after installation of new walls.

Key	Furniture Type	Location	Mfr	Product	Dimensions	Finish / Color	Qty	BIDDER TO ENTER COST IN THIS COLUMN:		FOR LIBRARY'S USE ONLY	
								Unit Cost	Total Cost for All Items	Total Cost for Herman Miller Items	
STAFF WORK DESKS											
S-1A	Private Office East	337 Office	Herman Miller	<p>Canvas Office Landscape Private Office</p> <ul style="list-style-type: none"> - Work surfaces FT-S10/S21-24/30-L - Concave Corner Surface FTS21-30-42-L (Also acceptable as Extended Corner Surface if possible under Specials) - At front and side desk: (1) surface attached pedestal Tu Storage LW140-28-BBF-SR-KA-2F, Post support legs FV689.P and Open shared support legs FV2A2-F-S as required - At back desk: (4) Post support legs FV689.P at ends of desk, Open shared support legs FV2A2-F-S as required - keyed alike in each office - Wall-mount fabric tackboard FV90C1-23A-60-R - Stiffener FV696 as required - (1) cutout and grommet from grommet kit FV982 - Cable troughs FT199 - Refer to plan for M-1 lateral file cabinet quantity and location under back desk. Provide clearance at back desk as required. - Refer to Plan for M-9C modesty panel location. Provide clearance as required for installation. 	Overall dim: 8'-6" x 11'-6" Front desk: 8'-6" w x 2'-6" d x 29"h Back desk: 11'-6" w x 2'-0" d x 29"h	Top: laminate white 91 Legs: white 91 Tackboard Fabric: Category 1	1	\$0.00	\$0.00	\$0.00	
S-1B	Private Office East	342, 343 Offices	Herman Miller	<p>Canvas Office Landscape Private Office</p> <ul style="list-style-type: none"> - Work surfaces FT-S10/S21-24/30-L - Concave Corner Surface FTS21-30-42-L (Also acceptable as Extended Corner Surface if possible under Specials) - At front and side desk: (1) surface attached pedestal Tu Storage LW140-28-BBF-SR-KA-2F, Post support legs FV689.P and Open shared support legs FV2A2-F-S as required - At back desk: (4) Post support legs FV689.P at ends of desk, Open shared support legs FV2A2-F-S as required - keyed alike in each office - (3) Wall strips FT191, 57'h or as required - Provide fasteners for drywall application as required - (2) Fabric Back Panel FV930WMC1-23A-30-R - (2) B-style shelf FT422-07-30 - Cast LED light FV617-4N, to be plugged in outlet under desktop. Wire to be installed concealed. - Stiffener FV696 as required - (1) cutout and grommet from grommet kit FV982 - (1) Logic Mini Y1414L06G & (1) Mini Grommet Y14121 - Cable troughs FT199 - Refer to plan for M-1 lateral file cabinet quantity and location under back desk. Provide clearance at back desk as required. - Refer to Plan for M-9C modesty panel location. Provide clearance as required for installation. 	Overall dim: 8'-6" x 11'-6" Front desk: 8'-6" w x 2'-6" d x 29"h Back desk: 11'-6" w x 2'-0" d x 29"h	Top: laminate white 91 Legs: white 91 Tackboard Fabric: Category 1	2	\$0.00	\$0.00	\$0.00	
S-1C	Private Office East	351, 352 Offices	Herman Miller	<p>Canvas Office Landscape Private Office</p> <ul style="list-style-type: none"> - Work surfaces FT-S10/S21-24/30-L - Concave Corner Surface FTS21-30-42-L (Also acceptable as Extended Corner Surface if possible under Specials) - At front and side desk: (1) surface attached pedestal Tu Storage LW140-28-BBF-SR-KA-2F, Post support legs FV689.P and Open shared support legs FV2A2-F-S as required - At back desk: (4) Post support legs FV689.P at ends of desk, Open shared support legs FV2A2-F-S as required - keyed alike in each office - (3) Wall strips FT191, 57'h or as required - Provide fasteners for drywall application as required - (2) Fabric Back Panel FV930WMC1-23A-30-R - (1) B-style shelf FT422-07-30 - (1) B-style flipper door unit FT420-30-P-L-KA. Provide back panel as required. - Cast LED light FV617-4N, to be plugged in outlet under desktop. Wire to be installed concealed. - Stiffener FV696 as required - (1) cutout and grommet from grommet kit FV982 - (1) Logic Mini Y1414L06G & (1) Mini Grommet Y14121 - Cable troughs FT199 - Refer to plan for M-1 lateral file cabinet quantity and location under back desk. Provide clearance at back desk as required. - Refer to Plan for M-9C modesty panel location. Provide clearance as required for installation. 	Overall dim: 8'-6" x 11'-6" Front desk: 8'-6" w x 2'-6" d x 29"h Back desk: 11'-6" w x 2'-0" d x 29"h	Top: laminate white 91 Legs: laminate white 91 Tackboard Fabric: Category 1	2	\$0.00	\$0.00	\$0.00	
S-1D	Private Office East	363 Office	Herman Miller	<p>Canvas Office Landscape Private Office</p> <ul style="list-style-type: none"> - Work surfaces FT-S10/S21-24/30-L - Concave Corner Surface FTS21-30-42-L (Also acceptable as Extended Corner Surface if possible under Specials) - At front and side desk: (1) surface attached pedestal Tu Storage LW140-28-BBF-SR-KA-2F, Post support legs FV689.P and Open shared support leg FV2A2-F-S as required - At back desk: (1) surface attached pedestal Tu Storage LW140-24-BBF-SR-KA-2F, (2) Post support legs FV689.P, Open shared support legs FV2A2-F-S as required - keyed alike in each office - (3) Wall strips FT191, 57'h or as required - Provide fasteners for drywall application as required - (2) Fabric Back Panel FV930WMC1-23A-30-R - (1) B-style flipper door unit FT420-30-P-L-KA. Provide back panel as required. - Cast LED light FV617-2N, to be plugged in outlet under desktop. Wire to be installed concealed. - Stiffener FV696 as required - (1) cutout and grommet from grommet kit FV982 - (1) Logic Mini Y1414L06G & (1) Mini Grommet Y14121 - Cable troughs FT199 - Refer to plan for M-1 lateral file cabinet quantity and location under back desk. Provide clearance at back desk as required. 	Overall dim: 8'-6" x 11'-6" Front desk: 8'-6" w x 2'-6" d x 29"h Back desk: 11'-6" w x 2'-0" d x 29"h	Top: laminate white 91 Legs: white 91 Tackboard Fabric: Category 1	1	\$0.00	\$0.00	\$0.00	
S-1E	Private Office East	364, 365 Offices	Herman Miller	<p>Canvas Office Landscape Private Office</p> <ul style="list-style-type: none"> - Work surface FT-S10/S21-24/30-L - Concave Corner Surface FTS21-30-42-L (Also acceptable as Extended Corner Surface if possible under Specials) - At front and side desk: (1) surface attached pedestal Tu Storage LW140-28-BBF-SR-KA-2F, Post support legs FV689.P and Open shared support leg FV2A2-F-S as required - At back desk: (1) surface attached pedestal Tu Storage LW140-24-BBF-SR-KA-2F, (2) Post support legs FV689.P, Open shared support legs FV2A2-F-S as required - keyed alike in each office - (3) Wall strips FT191, 57'h or as required - Provide fasteners for drywall application as required - (2) Fabric Back Panel FV930WMC1-23A-30-R - (1) B-style shelf FT422-07-30 - Cast LED light FV617-2N, to be plugged in outlet under desktop. Wire to be installed concealed. - Stiffener FV696 as required - (1) cutout and grommet from grommet kit FV982 - Cable troughs FT199 - Refer to plan for M-1 lateral file cabinet quantity and location under back desk. Provide clearance at back desk as required. 	Overall dim: 8'-6" x 11'-6" Front desk: 8'-6" w x 2'-6" d x 29"h Back desk: 11'-6" w x 2'-0" d x 29"h	Top: laminate white 91 Legs: white 91 Tackboard Fabric: Category 1	2	\$0.00	\$0.00	\$0.00	
S-1F	Private Office East	370 Office	Herman Miller	<p>Canvas Office Landscape Private Office</p> <ul style="list-style-type: none"> - Work surfaces FT-S10/S21-24/30-L - Concave Corner Surface FTS21-30-42-L (Also acceptable as Extended Corner Surface if possible under Specials) - At front and side desk: (1) surface attached pedestal Tu Storage LW140-28-BBF-SR-KA-2F, Post support legs FV689.P and Open shared support leg FV2A2-F-S as required - At back desk: (1) surface attached pedestal Tu Storage LW140-24-BBF-SR-KA-2F, (2) Post support legs FV689.P, Open shared support legs FV2A2-F-S as required - keyed alike in each office - Wall-mount fabric tackboard FV90C1-23A-60-R - Stiffener FV696 as required - (1) cutout and grommet from grommet kit FV982 - (1) Logic Mini Y1414L06G & (1) Mini Grommet Y14121 - Cable troughs FT199 - Refer to plan for M-1 lateral file cabinet quantity and location under back desk. Provide clearance at back desk as required. - Refer to Plan for M-9C modesty panel location. Provide clearance as required for installation. 	Overall dim: 8'-6" x 11'-6" Front desk: 8'-6" w x 2'-6" d x 29"h Back desk: 11'-6" w x 2'-0" d x 29"h	Top: laminate white 91 Legs: laminate white 91 Tackboard Fabric: Category 1	1	\$0.00	\$0.00	\$0.00	

**SKOKIE PUBLIC LIBRARY
FURNITURE SCHEDULE
ISSUED FOR BID 10.19.2023**

NOTES TO BIDDER:

1. Refer to Furniture Plans, Elevations, Specifications and Electrical Power and Data Plans, in conjunction with the Schedule. If there is any quantity or finish/color discrepancy, please notify Owner.
2. The awarded bidder shall submit shop drawings for all items under "Staff Work Desks" (tag S-#) and all tables with cutouts and grommets, for Architect approval prior to fabrication.
3. The specifications of the Staff work desks (tag S-#) is intended to provide a general guideline and it is not comprehensive as it does not include minor/ supporting components. Bidders shall provide all components as required to make a functioning furniture assembly matching the intention of the Furniture Specifications, Plans and Elevations, and Electrical Power and Data Plans.
4. Finish and colors are subject to change to an equivalent in the specified grade/ category.
5. Awarded bidder shall verify critical dimensions in field after installation of new walls.

Key	Furniture Type	Location	Mfr	Product	Dimensions	Finish / Color	Qty	BIDDER TO ENTER COST IN THIS COLUMN:		FOR LIBRARY'S USE ONLY	
								Unit Cost	Total Cost for All Items	Total Cost for Herman Miller Items	
S-1G	Private Office East	371 Office	Herman Miller	Canvas Office Landscape Private Office - Work surface FT-S10/S21-24/30-L - Concave Corner Surface FTS21-30-42-L (Also acceptable as Extended Corner Surface if possible under Specials) - At front and side desk: (1) surface attached pedestal Tu Storage LW140-28-BBF-SR-KA-2F, Post support legs FV689.P and Open shared support leg FV2A2-F-S as required - At back desk: (1) surface attached pedestal Tu Storage LW140-24-BBF-SR-KA-2F, (2) Post support legs FV689.P - Open shared support legs FV2A2-F-S as required - keyed alike in each office - Stiffener FV696 as required - (1) cutout and grommet from grommet kit FV982 - (1) Logic Mini Y1414L06G & (1) Mini Grommet Y14121 - Cable troughs FT199 - Refer to plan for M-1 lateral file cabinet quantity and location under back desk. Provide clearance at back desk as required. - Refer to Plan for M-9C modesty panel location. Provide clearance as required for installation.	Overall dim: 8'-6" x 11'-6" Front desk: 8'-6" w x 2'-6" d x 29" Back desk: 11'-6" w x 2'-0" d x 29"	Top: laminate white 91 Legs: white 91 Tackboard Fabric: Category 1	1	\$0.00	\$0.00	\$0.00	
S-2A	Private Office North	Office 329	Herman Miller	Canvas Office Landscape Private Office - Front work surface FT-S10-30-66-L - Back work surface FT-S10-24-102-L - At front desk: (1) surface attached pedestal Tu Storage LW140-28-BBF-SR-KA-2F, (2) Post support leg FV689.P - At back desk: (4) Post support leg FV689.P, (1) Closed shared support leg FV2E2.S-2A - keyed alike in each office - (1) cutout and grommet from grommet kit FV982 - (1) Logic Mini Y1414L06G & (1) Mini Grommet Y14121 - Cable troughs FT199 - Stiffener FV696 as required - Refer to plan for M-1 lateral file cabinet quantity and location under back desk. Provide clearance at back desk as required. - Refer to Plan for M-9# modesty panel. Provide clearance as required for installation.	front desk: 5'-6" x 2'-6" x 29" back desk: 8'-6" x 2'-0" x 29"	Top: laminate white 91 Legs: white 91	1	\$0.00	\$0.00	\$0.00	
S-2B	Private Office North	Office 330	Herman Miller	Canvas Office Landscape Private Office - Front work surface FT-S10-30-72-L - Back work surface FT-S10-24-114-L - At front desk: (1) surface attached pedestal Tu Storage LW140-28-BBF-SR-KA-2F, (2) Post support leg FV689.P - At back desk: (4) Post support leg FV689.P, (1) Closed shared support leg FV2E2.S-2A - keyed alike in each office - (1) cutout and grommet from grommet kit FV982 - (1) Logic Mini Y1414L06G & (1) Mini Grommet Y14121 - Cable troughs FT199 - Stiffener FV696 as required - Refer to plan for M-1 lateral file cabinet quantity and location under back desk. Provide clearance at back desk as required. - Refer to Plan for M-9# modesty panel. Provide clearance as required for installation.	front desk: 6'-0" x 2'-6" x 29" back desk: 9'-6" x 2'-0" x 29"	Top: laminate white 91 Legs: white 91	1	\$0.00	\$0.00	\$0.00	
S-2C	Private Office North & South	Office 331, 332, 334, 376	Herman Miller	Canvas Office Landscape Private Office - Front work surface FT-S10-30-72-L - Back work surface FT-S10-24-114-L - At front desk: (1) surface attached pedestal Tu Storage LW140-28-BBF-SR-KA-2F, (2) Post support leg FV689.P - At back desk: (4) Post support leg FV689.P, (1) Closed shared support leg FV2E2.S-2A - keyed alike in each office - (1) cutout and grommet from grommet kit FV982 - (1) Logic Mini Y1414L06G & (1) Mini Grommet Y14121 - Cable troughs FT199 - Stiffener FV696 as required - Refer to plan for M-1 lateral file cabinet quantity and location under back desk. Provide clearance at back desk as required. - Refer to Plan for M-9# modesty panel. Provide clearance as required for installation.	front desk: 6'-0" x 2'-6" x 29" back desk: 9'-6" x 2'-0" x 29"	Top: laminate white 91 Legs: white 91	4	\$0.00	\$0.00	\$0.00	
S-2D	Private Office North	Office 333	Herman Miller	Canvas Office Landscape Private Office - Front work surface FT-S10-30-72-L - Back work surface FT-S10-24-114-L - At front desk: (4) Post support leg FV689.P - At back desk: (4) Post support leg FV689.P, (1) Closed shared support leg FV2E2.S-2A - keyed alike in each office - (1) cutout and grommet from grommet kit FV982 - (1) Logic Mini Y1414L06G & (1) Mini Grommet Y14121 - Cable troughs FT199 - Stiffener FV696 as required - Refer to plan for M-1 lateral file cabinet quantity and location under back desk. Provide clearance at back desk as required. - Refer to Plan for M-9# modesty panel. Provide clearance as required for installation.	front desk: 6'-0" x 2'-6" x 29" back desk: 9'-6" x 2'-0" x 29"	Top: laminate white 91 Legs: white 91	1	\$0.00	\$0.00	\$0.00	
S-3	Private Office	353 Archive	Herman Miller	Canvas Office Landscape Private Office - Work surfaces FT-S10-36-66-L, FT-S10-36-72-L - (4) Post support leg FV689.P at ends of desk - (1) Open shared support leg FV2A2-F-S - (1) Post leg support FV689.P, at desk corner - (2) cutout and grommet from grommet kit FV982 - Stiffener FV696 as required - Cable troughs FT199 - Wall-mount fabric tackboard FV990C1-24A-66-R	main desk: 5'-6" x 3'-0" x 29" side desk: 6'-0" x 3'-0" x 29"	Top: laminate white 91 Legs: white 91 Tackboard fabric: Category 1	1	\$0.00	\$0.00	\$0.00	
S-4	Private Office	339 Office	Herman Miller	Canvas Office Landscape Private Office - (4) Wall strips FT191, 57" h or as required - Provide fasteners for drywall application as required - Post support legs FV689.P, as required - Open shared support legs FV2A2-F-S as required - (3) Fabric Back Panel FV930WMC1-23A-36-R - (3) B-style shelf FT422-07-36 - Cast LED light FV617-4N, to be plugged in outlet under desktop. Wire to be installed concealed. - Stiffener FV696 as required - (1) cutout and grommet from grommet kit FV982 - Cable trough FT199	front desk: 8'-10" x 2'-6" back desk and overhead cab: 9'-0" x 2'-0"	Top: laminate white 91 Legs: white 91 Tackboard fabric: Category 1	1	\$0.00	\$0.00	\$0.00	
S-5	Wall-based Cubicle Cluster for (4)	341 CME Office	Herman Miller	Canvas Office Landscape Wall - See Plans and Elevations for configuration with the following components: - Frame FT110-53-N, with Thin Profile Stacking Window FT187-11 - Provide fabric tiles, covers, caps, ends, wall start, filler, brackets, connectors, adapters and fasteners as required. - Acoustical Insert, upper zone FT189-U-53 - Work Surface FTS10-24/30-L - (4) surface attached pedestal Tu Storage LW140-28-BBF-SR-KA-2F - (4) surface attached pedestal Tu Storage LW140-24-BBF-SR-KA-2F - Surface Cantilever FT290 for typical supports - Wall strips FT191, 57" h or as required - Provide fasteners for drywall application as required - Fabric Back Panels FV930WMC1, custom height 20" and 15.5", as shown on Elevations - (8) B-style shelf FT422-07-30 - (4) B-style flipper door unit FT420-24-P-L, KA. Provide back panel as required. - Cast LED light FV617-4N, to be plugged in outlet under desktop. Wire to be installed concealed. - Stiffener FV696 as required - (4) cutout and grommet from grommet kit FV982 - (4) Logic Mini Y1414L06G & (4) Mini Grommet Y14121 - Cable troughs FT199 - keyed alike in each cubicle	At each typ. cubicle: overall: 7'-6" w x 7'-0" d front desk: 7'-6" w x 2'-6" d (one cubicle has 3'-6" w x 2'-6" d desk) side desk: 4'-6" w x 2'-0" wall: 64" h	Top: laminate white 91 Paint finish: white 91 Wall frame finish: MS Metallic silver Tile/tackboard fabric: Category 1	1	\$0.00	\$0.00	\$0.00	

**SKOKIE PUBLIC LIBRARY
FURNITURE SCHEDULE
ISSUED FOR BID 10.19.2023**

NOTES TO BIDDER:

1. Refer to Furniture Plans, Elevations, Specifications and Electrical Power and Data Plans, in conjunction with the Schedule. If there is any quantity or finish/color discrepancy, please notify Owner.
2. The awarded bidder shall submit shop drawings for all items under "Staff Work Desks" (tag S-#) and all tables with cutouts and grommets, for Architect approval prior to fabrication.
3. The specifications of the Staff work desks (tag S-#) is intended to provide a general guideline and it is not comprehensive as it does not include minor/ supporting components. Bidders shall provide all components as required to make a functioning furniture assembly matching the intention of the Furniture Specifications, Plans and Elevations, and Electrical Power and Data Plans.
4. Finish and colors are subject to change to an equivalent in the specified grade/ category.
5. Awarded bidder shall verify critical dimensions in field after installation of new walls.

Key	Furniture Type	Location	Mfr	Product	Dimensions	Finish / Color	Qty	BIDDER TO ENTER COST IN THIS COLUMN:		FOR LIBRARY'S USE ONLY	
								Unit Cost	Total Cost for All Items	Total Cost for Herman Miller Items	
S-6	Wall-based Cubicle Cluster for (3)	349 Youth Office	Herman Miller	<p>Canvas Office Landscape Wall</p> <ul style="list-style-type: none"> - See Plans and Elevations for configuration with the following components: <ul style="list-style-type: none"> - Frame FT110-53-N, with Thin Profile Stacking Window FT187-11 - Provide fabric tiles, covers, caps, ends, wall start, filler, brackets, connectors, adapters and fasteners as required. - Acoustical Insert, upper zone FT189-U-53 - Work Surfaces FTS10-24/30-L - (3) surface attached pedestal Tu Storage LW140-28-BBF-SR-KA-2F - (1) surface attached pedestal Tu Storage LW140-24-BBF-SR-KA-2F - (4) lateral file Tu Storage LW200-30-2-KA-2R. Provide counterweight as required. - Surface Cantilever FT290 for typical supports - Wall strips FT191, 57" h or as required - Provide fasteners for drywall application as required - Fabric Back Panels FV930WMC1, custom height 20" and 15.5", as shown on Elevations - (1) B-style shelf FT422-07-24, (1) B-style shelf FT422-07-30, (2) B-style shelf FT422-07-42 - (2) B-style flipper door unit FT420-30-P-L-KA, (2) B-style flipper door unit FT420-42-P-L-KA. Provide back panel as required. - (1) Cast LED light FV617-4N, to be plugged in outlet under desktop. Wire to be installed concealed. - (2) Cast LED light FV617-5N, to be plugged in outlet under desktop. Wire to be installed concealed. - Stiffener FV696 as required - (4) cutout and grommet from grommet kit FV982 - (4) Logic Mini Y1414L06G & (4) Mini Grommet Y14121 - (4) Cable troughs FT199 - keyed alike in each cubicle 	wall: 64"h At (2) cubicles: overall: 7'-6"w x 7'-0"d front desk: 7'-6"w x 2'-6"d side desk: 4'-6" x 2'-0"d At (1) cubicle: overall: 7'-6" x 9'-6"d front desk: 7'-6" x 2'-6"d side desk: 5'-0" x 2'-0"d back desk: 7'-6" x 2'-0"d	Top: laminate white 91 Paint finish: white 91 Wall frame finish: MS Metallic silver Tile/tackboard fabric: Category 1	1	\$0.00	\$0.00	\$0.00	
S-7	Wall-based Cubicle Cluster for (4)	349 Youth Office	Herman Miller	<p>Canvas Office Landscape Wall</p> <ul style="list-style-type: none"> - See Plans and Elevations for configuration with the following components: <ul style="list-style-type: none"> - Frame FT110-53-N, with Thin Profile Stacking Window FT187-11 - Provide covers, brackets and connectors as required. - Acoustical Insert, upper zone FT189-U-53 - Work Surfaces FTS10-24/30-L - (4) surface attached pedestal Tu Storage LW140-28-BBF-SR-KA-2F - (4) lateral file Tu Storage LW200-30-2-KA-2R. Provide counterweight as required. - Surface Cantilever FT290 for typical supports - Wall strips FT191, 57" h or as required - Provide fasteners for drywall application as required - Fabric Back Panels FV930WMC1, custom height 20" and 15.5", as shown on Elevations - (4) B-style shelf FT422-07-42 - (4) B-style flipper door unit FT420-42-P-L-KA. Provide back panel as required. - (4) Cast LED light FV617-5N, to be plugged in outlet under desktop. Wire to be installed concealed. - Stiffener FV696 as required - (4) cutout and grommet from grommet kit FV982 - (4) Logic Mini Y1414L06G & (4) Mini Grommet Y14121 - (4) Cable troughs FT199 - keyed alike in each cubicle 	wall: 64"h At each typ. cubicles: overall: 7'-6"w x 7'-0"d front desk: 7'-6"w x 2'-6"d side desk: 4'-6" x 2'-0"d	Top: laminate white 91 Paint finish: white 91 Wall frame finish: MS Metallic silver Tile/tackboard fabric: Category 1	1	\$0.00	\$0.00	\$0.00	
S-8	Freestanding Cubicle Cluster for (8)	328 LETS office	Herman Miller	<p>Canvas Office Landscape Wall</p> <ul style="list-style-type: none"> - See Plans and Elevations for configuration with the following components: <ul style="list-style-type: none"> - Frame FT110-53-N, with Thin Profile Stacking Window FT187-11, and Stacking Frame FT111-11-JL at walls behind overhead storage. - Provide fabric tiles, covers, caps, ends, wall start, filler, brackets, connectors, adapters and fasteners as required. - Acoustical Insert, upper zone FT189-U-53 - Work Surfaces FTS10-24/30-L - At front desk: (8) surface attached pedestal Tu Storage LW140-28-BBF-SR-KA-2F - At back desk: (8) surface attached pedestal Tu Storage LW140-24-BBF-SR-KA-2F - Surface Cantilever FT290 for typical supports - Provide fasteners for drywall application as required - Fabric Back Panels FV930WMC1, custom height 20" and 15.5", as shown on Elevations - (16) B-style flipper door unit FT420-42-P-L-KA. Provide back panel as required. - (8) Cast LED light FV617-5N, to be plugged in outlet under desktop. Wire to be installed concealed. - Stiffener FV696 as required - (8) cutout and grommet from grommet kit FV982 - (8) Cable troughs FT199 - keyed alike in each cubicle - Refer to Electrical Power and Data Plans for power feed information. Provide supporting components as required for Owner's Electrician to install electrical power and data outlets. Components include but not limited to Power Entries, Harnesses, Jumpers, Cable Trays and Extenders. 	wall: 64"h At each typ. cubicles: overall: 7'-6"w x 7'-0"d front desk: 7'-6"w x 2'-6"d side desk: 4'-6" x 2'-0"d	Top: laminate white 91 Paint finish: white 91 Wall frame finish: MS Metallic silver Tile/tackboard fabric: Category 1	1	\$0.00	\$0.00	\$0.00	
S-9	Freestanding Cubicle Cluster for (3)	362 Access Office	Herman Miller	<p>Canvas Office Landscape Wall</p> <ul style="list-style-type: none"> - See Plans and Elevations for configuration with the following components: <ul style="list-style-type: none"> - Frame FT110-53-N, with Thin Profile Stacking Window FT187-11, and Stacking Frame FT111-11-JL at walls behind overhead storage. - Provide fabric tiles, covers, caps, ends, wall start, filler, brackets, connectors, adapters and fasteners as required. - Acoustical Insert, upper zone FT189-U-53 - Work Surfaces FTS10-30-L - Concave Corner Surface FTS21-30-42-L (Also acceptable as Extended Corner Surface if possible under Specials) - (6) surface attached pedestal Tu Storage LW140-28-BBF-SR-KA-2F - Surface Cantilever FT290 for typical supports - Provide fasteners for drywall application as required - (6) B-style flipper door unit FT420-30-P-L-KA. Provide back panel as required. - (3) B-style flipper door unit FT420-42-P-L-KA. Provide back panel as required. - (3) Cast LED light FV617-4N, to be plugged in outlet under desktop. Wire to be installed concealed. - Stiffener FV696 as required - (3) cutout and grommet from grommet kit FV982 - (3) Cable troughs FT199 - keyed alike in each cubicle - Refer to Electrical Power and Data Plans for power feed information. Provide supporting components as required for Owner's Electrician to install electrical power and data outlets. Components include but not limited to Power Entries, Harnesses, Jumpers, Cable Trays and Extenders. 	wall: 64"h At each typ. cubicle: overall: 8'-6"w x 8'-6"d x 2'-6"d	Top: laminate white 91 Paint finish: white 91 Wall frame finish: MS Metallic silver Tile/tackboard fabric: Category 1	1	\$0.00	\$0.00	\$0.00	
S-10	Freestanding Cubicle Cluster for (2)	362 Access Office	Herman Miller	<p>Canvas Office Landscape Wall</p> <ul style="list-style-type: none"> - See Plans and Elevations for configuration with the following components: <ul style="list-style-type: none"> - Frame FT110-53-N, with Thin Profile Stacking Window FT187-11, and Stacking Frame FT111-11-JL at walls behind overhead storage. - Provide fabric tiles, covers, caps, ends, wall start, filler, brackets, connectors, adapters and fasteners as required. - Acoustical Insert, upper zone FT189-U-53 - Work Surfaces FTS10-30-L - Concave Corner Surface FTS21-30-42-L (Also acceptable as Extended Corner Surface if possible under Specials) - (4) surface attached pedestal Tu Storage LW140-28-BBF-SR-KA-2F - Surface Cantilever FT290 for typical supports - Provide fasteners for drywall application as required - (4) B-style flipper door unit FT420-30-P-L-KA. Provide back panel as required. - (2) B-style flipper door unit FT420-42-P-L-KA. Provide back panel as required. - (2) Cast LED light FV617-4N, to be plugged in outlet under desktop. Wire to be installed concealed. - Stiffener FV696 as required - (2) cutout and grommet from grommet kit FV982 - (2) Cable troughs FT199 - keyed alike in each cubicle - Refer to Electrical Power and Data Plans for power feed information. Provide supporting components as required for Owner's Electrician to install electrical power and data outlets. Components include but not limited to Power Entries, Harnesses, Jumpers, Cable Trays and Extenders. 	wall: 64"h At each typ. cubicle: overall: 8'-6"w x 8'-6"d x 2'-6"d	Top: laminate white 91 Paint finish: white 91 Wall frame finish: MS Metallic silver Tile/tackboard fabric: Category 1	1	\$0.00	\$0.00	\$0.00	

**SKOKIE PUBLIC LIBRARY
FURNITURE SCHEDULE
ISSUED FOR BID 10.19.2023**

NOTES TO BIDDER:

1. Refer to Furniture Plans, Elevations, Specifications and Electrical Power and Data Plans, in conjunction with the Schedule. If there is any quantity or finish/color discrepancy, please notify Owner.
2. The awarded bidder shall submit shop drawings for all items under "Staff Work Desks" (tag S-#) and all tables with cutouts and grommets, for Architect approval prior to fabrication.
3. The specifications of the Staff work desks (tag S-#) is intended to provide a general guideline and it is not comprehensive as it does not include minor/ supporting components. Bidders shall provide all components as required to make a functioning furniture assembly matching the intention of the Furniture Specifications, Plans and Elevations, and Electrical Power and Data Plans.
4. Finish and colors are subject to change to an equivalent in the specified grade/ category.
5. Awarded bidder shall verify critical dimensions in field after installation of new walls.

Key	Furniture Type	Location	Mfr	Product	Dimensions	Finish / Color	Qty	Unit Cost	FOR LIBRARY'S USE ONLY	
									Total Cost for All Items	Total Cost for Herman Miller Items
S-11	Freestanding Cubicles by wall for (4)	362 Access Office	Herman Miller	Canvas Office Landscape Wall - See Plans and Elevations for configuration with the following components: - Frame FT110-53-N, with Thin Profile Stacking Window FT187-11, and Stacking Frame FT111-11-JL at walls behind overhead storage. - Provide fabric tiles, covers, caps, ends, wall start, filler, brackets, connectors, adapters and fasteners as required. - Acoustical Insert, upper zone FT189-U-53 - Work Surfaces FTS10-30-L - Concave Corner Surface FTS21-30-42-L (Also acceptable as Extended Corner Surface if possible under Specials) - (8) surface attached pedestal Tu Storage LW140-28-BBF-SR-KA-2F - Surface Cantilever FT290 for typical supports - Provide fasteners for drywall application as required - (8) B-style shelf FT422-07-30 - (4) Cast LED light FV617-4N, to be plugged in outlet under desktop. Wire to be installed concealed. - Stiffener FV696 as required - (4) cutout and grommet from grommet kit FV982 - (2) Logic Mini Y1414L06G & (2) Mini Grommet Y14121, at desks by drywall - (4) Cable troughs FT199 - keyed alike in each cubicle - Refer to Electrical Power and Data Plans for power feed information. Provide supporting components as required for Owner's Electrician to install electrical power and data outlets. Components include but not limited to Power Entries, Harnesses, Jumpers, Cable Trays and Extenders.	wall: 64"h At each typ. cubicle: overall: 8'-6"w x 8'-6"d x 2'-6"d	Top: laminate white 91 Paint finish: MS Metallic silver Tile/tackboard fabric: Category 1	1	\$0.00	\$0.00	\$0.00
S-12	Wall-based Cubicles by window for (2)	362 Access Office	Herman Miller	Canvas Office Landscape Wall - See Plans and Elevations for configuration with the following components: - Frame FT110-53-N, with Thin Profile Stacking Window FT187-11 - Provide fabric tiles, covers, caps, ends, wall start, filler, brackets, connectors, adapters and fasteners as required. - Acoustical Insert, upper zone FT189-U-53 - Work Surfaces FTS10-30-L - Concave Corner Surface FTS21-30-42-L (Also acceptable as Extended Corner Surface if possible under Specials) - (4) surface attached pedestal Tu Storage LW140-28-BBF-SR-KA-2F - Surface Cantilever FT290 for typical supports - Post support leg FV689.P, and Open shared support legs FV2A2-F-S as required for freestanding desk - Wall strips FT191, 57"h or as required - Provide fasteners for drywall application as required - Fabric Back Panels FV930WMC1, custom height 20", as shown on Elevations - (4) B-style flipper door unit FT420-42-P-L-KA. Provide back panel as required. - (2) Cast LED light FV617-5N, to be plugged in outlet under desktop. Wire to be installed concealed. - Stiffener FV696 as required - (2) cutout and grommet from grommet kit FV982 - (2) Logic Mini Y1414L06G & (2) Mini Grommet Y14121 - (2) Cable troughs FT199 - keyed alike in each cubicle	wall: 64"h At each typ. cubicle: overall: 9'-0"w x 7'-0"d x 2'-6"d	Top: laminate white 91 Paint finish: white 91 Wall frame finish: MS Metallic silver Tile/tackboard fabric: Category 1	1	\$0.00	\$0.00	\$0.00
S-13	Freestanding Cubicles by corner window for (2)	362 Access Office	Herman Miller	Canvas Office Landscape Wall - See Plans and Elevations for configuration with the following components: - Frame FT110-53-N, with Thin Profile Stacking Window FT187-11, and Stacking Frame FT111-11-JL at walls behind overhead storage. - Provide fabric tiles, covers, caps, ends, wall start, filler, brackets, connectors, adapters and fasteners as required. - Acoustical Insert, upper zone FT189-U-53 - Work Surfaces FTS10-30-L - Concave Corner Surface FTS21-30-42-L (Also acceptable as Extended Corner Surface if possible under Specials) - (4) surface attached pedestal Tu Storage LW140-28-BBF-SR-KA-2F - Surface Cantilever FT290 for typical supports - Post support leg FV689.P, and Open shared support legs FV2A2-F-S as required for freestanding desk - (4) B-style flipper door unit FT420-42-P-L-KA. Provide back panel as required. - (2) Cast LED light FV617-5N, to be plugged in outlet under desktop. Wire to be installed concealed. - Stiffener FV696 as required - (2) cutout and grommet from grommet kit FV982 - (2) Cable troughs FT199 - keyed alike in each cubicle - Refer to Electrical Power and Data Plans for power feed information. Provide supporting components as required for Owner's Electrician to install electrical power and data outlets. Components include but not limited to Power Entries, Harnesses, Jumpers, Cable Trays and Extenders.	wall: 64"h At each typ. cubicle: overall: 9'-0"w x 7'-0"d x 2'-6"d	Top: laminate white 91 Paint finish: white 91 Wall frame finish: MS Metallic silver Tile/tackboard fabric: Category 1	1	\$0.00	\$0.00	\$0.00
S-14	Acquisition Desk	361 Office	Herman Miller	Canvas Office Landscape - (3) Work surfaces FT-S10-30-72-L - (2) surface attached pedestal Tu Storage LW140-28-BBF-SR-KA-2F, at each end of the table - (1) freestanding pedestal Tu Storage LW100-24-BBF-SR-KA-2F, at central table - (2) shared open support leg FV2A2-2B-F-S - (3) cutout and grommet from grommet kit FV982 - (2) Cable troughs FT199	18'-0"w x 2'-6"d x 29"h	Top: laminate white 91 Paint finish: white 91	1	\$0.00	\$0.00	\$0.00
S-15	Reception Desk	368 Reception	Herman Miller	Canvas Office Landscape Private Office - (1) Work surface FT-S10-30-72-L, (1) Work surface FT-S10-30-48-L - (2) Closed support legs FV2E2S-30-L - (1) Open shared support leg (12"d if possible) FV2A2-2A-F-S - (2) freestanding pedestal Tu Storage LW100-24-BBF-SR-KA-2F, at central table - (2) cutout and grommet from grommet kit FV982 - (1) Privacy Panel FV693-42-72-L, (1) Privacy Panel FV693-29-48-L - (1) Logic Mini Y1414L06G & (1) Mini Grommet Y14121 - Cable troughs FT199	10'-0"w x 2'-6"d	Laminate: white 91 Paint finish: white 91	1	\$0.00	\$0.00	\$0.00
S-16	Shared Private Office for (2)	377 Office	Herman Miller	Canvas Office Landscape Wall - See Plans and Elevations for configuration with the following components: - Frame FT110-53-N, with Stacking Frame FT111-11-JL - Provide fabric tiles, covers, caps, ends, wall start, filler, brackets, connectors, adapters and fasteners as required. - Acoustical Insert, upper zone FT189-U-53 - Work Surfaces FTS10-24/30-L - Concave Corner Surfaces FTS21-30-42-L (Also acceptable as Extended Corner Surface if possible under Specials) - D-shaped Surface FTS36-63-L, with (2) Post support legs FV689.P - (3) surface attached pedestal Tu Storage LW140-28-BBF-SR-KA-2F - Surface Cantilever FT290 for typical supports at Frame Wall - Post support legs FV689.P, and Open shared support legs FV2A2-F-S as required for freestanding desk - (3) B-style flipper door unit FT420-30-P-L-KA. Provide back panel as required. - (1) Cast LED light FV617-4N, to be plugged in outlet under desktop. Wire to be installed concealed. - Stiffener FV696 as required - (2) cutout and grommet from grommet kit FV982 - (2) Cable troughs FT199 - (1) Wall-mount fabric tackboard FV990C1-24A-60-R, at East cubicle - Provide fasteners for drywall application as required - keyed alike in each cubicle - Refer to plan for M-1 lateral file cabinet quantity and location under back desks. Provide clearance at back desk as required. - Refer to Electrical Power and Data Plans for power feed information. Provide supporting components as required for Owner's Electrician to install electrical power and data outlets. Components include but not limited to Power Entries, Harnesses, Jumpers, Cable Trays and Extenders.	wall: 64"h At each typ. cubicle: overall: 8'-6"w x 9'-2"d	Top: laminate white 91 Paint finish: white 91 Wall frame finish: MS Metallic silver Tile/tackboard fabric: Category 1	1	\$0.00	\$0.00	\$0.00
S-17	Private Office back desk	302 Office	Herman Miller	Canvas Office Landscape - Back desk: Work surfaces to make up 11'-6" length, FT-S10-24-78-L, FT-S10-24-60-L - Side desk: Work surface FT-S10-24-72-L - (5) Post support legs FV689.P - (1) shared open support leg FV2A2-2A-F-S - (1) cutout and grommet from grommet kit FV982 - Cable troughs FT199 - Stiffener as required. Note that clearance shall be provided for M-1 lateral file cabinet per Plan. - Provide clearance at back desk for (3) M-1 lateral cabinets - keyed alike	back desk: 11'-6" x 2'-0" x 29" side desk: 6'-0" x 2'-0" x 29"	Top: laminate white 91 Legs: laminate white 91	1	\$0.00	\$0.00	\$0.00

**SKOKIE PUBLIC LIBRARY
FURNITURE SCHEDULE
ISSUED FOR BID 10.19.2023**

NOTES TO BIDDER:

1. Refer to Furniture Plans, Elevations, Specifications and Electrical Power and Data Plans, in conjunction with the Schedule. If there is any quantity or finish/color discrepancy, please notify Owner.
2. The awarded bidder shall submit shop drawings for all items under "Staff Work Desks" (tag S-#) and all tables with cutouts and grommets, for Architect approval prior to fabrication.
3. The specifications of the Staff work desks (tag S-#) is intended to provide a general guideline and it is not comprehensive as it does not include minor/ supporting components. Bidders shall provide all components as required to make a functioning furniture assembly matching the intention of the Furniture Specifications, Plans and Elevations, and Electrical Power and Data Plans.
4. Finish and colors are subject to change to an equivalent in the specified grade/ category.
5. Awarded bidder shall verify critical dimensions in field after installation of new walls.

Key	Furniture Type	Location	Mfr	Product	Dimensions	Finish / Color	Qty	BIDDER TO ENTER COST IN THIS COLUMN:		FOR LIBRARY'S USE ONLY	
								Unit Cost	Total Cost for All Items	Total Cost for Herman Miller Items	
S-18	Shared Office for (2)	First Floor: 102 Safety Office	Herman Miller	Canvas Office Landscape - (2) Work surface FT-S10-30-54-L - (4) Post support legs FV689.P - (1) shared open support leg FV2A2-2B-F-S - (2) cutout and grommet from grommet kit FV982 - Cable trough FT199	9'-0" x 2'-6" x 29" h	Top: laminate white 91 Legs: laminate white 91	1	\$0.00	\$0.00	\$0.00	
S-19	Private Office	First Floor: 152 Office	Herman Miller	Canvas Office Landscape - (2) Work surface FT-S10-24/30-L - (1) surface attached pedestal Tu Storage LW140-28-BBF-SR-KA-2F - (3) Post support legs FV689.P - (1) shared open support leg FV2A2-2B-F-S - (2) cutout and grommet from grommet kit FV982 - Cable trough FT199	side desk: 5'-0" x 2'-6" front desk: 5'-0" x 2'-0"	Top: laminate white 91 Legs: laminate white 91	1	\$0.00	\$0.00	\$0.00	
TABLES											
T-1	Work table, side table	328 LETS Office, 362 Access Office	Herman Miller	Everywhere table DT1A-S-24-60-L-P-57 - 4 post leg - (1) cutout and grommet from grommet kit FV982	5'-0" w x 2'-0" d x 29" h	Top: laminate white 91 Leg: white 91	4	\$0.00	\$0.00	\$0.00	
T-2	Work table	335, 336, 346, 350 Study, 328 LETS Office	Herman Miller	Everywhere table DT1A-S-24-66-L-P-57 - 4 post leg - (1) cutout and grommet from grommet kit FV982	5'-6" w x 2'-0" d x 29" h	Top: laminate white 91 Leg: white 91	5	\$0.00	\$0.00	\$0.00	
T-3	Flip top table	367 Conference	KI	Pirouette nesting rectangular training Table with Activ8 PANR30601-74P-VUU-MP-4EC - casters - modesty panel	2'-6" x 5'-0" x 29" h	Top: laminate Frosty White Edge color: Frosty White Legs: Chrome	1	\$0.00	\$0.00	\$0.00	
T-4	Flip top table	367 Conference	KI	Pirouette nesting rectangular training Table with Activ8 PANR30721-74P-VUU-MP-4EC - casters - modesty panel - provide a total of (2) Activ8 power infeed and (5) 77" long jumper cables for these tables	2'-6" x 6'-0" x 29" h	Top: laminate Frosty White Edge color: Frosty White Legs: Chrome	6	\$0.00	\$0.00	\$0.00	
T-5	Meeting table	348 Meeting	Herman Miller	Layout Studio Project table - Project table GNTPA-48-96-FL-91-91 - Engage legs (2) GNLFEN48-91 - intermediate leg GNLFNSN - beams GNBFR - double wire management tray GNWD - custom size cutouts and provide (2) Logic grommet with 3 simplex receptacles and 6' plug cord Y1425EA-06-91 - umbilical riser GNWF-G-91	4'-0" x 8'-0" x 29" h	Top: laminate white 91 Leg: white 91	1	\$0.00	\$0.00	\$0.00	
T-6	Guitar pick table	302 Office	Herman Miller	Guitar pick table EXTT-T-29-060-N-C-L-91-91-91 - cutouts and provide (2) Logic grommet with 3 simplex receptacles and 6' plug cord Y1425EA-06-91 - umbilical riser GNWF-G	5'-0" x 4'-11" x 29" h	Top: laminate white 91 Leg: white	1	\$0.00	\$0.00	\$0.00	
T-7	Occasional table	356 Cafe, 358 Break	Herman Miller	Everywhere Occasional Table - Specials 2'-0" diameter top	2'-0" dia. x 16" h	Top: laminate white 91 Leg: metallic silver column, polished aluminum base	3	\$0.00	\$0.00	\$0.00	
T-8	Occasional table, square	338 Meeting	Herman Miller	Everywhere Occasional Table - square top	2'-0" x 2'-0" x 16" h	Top: laminate white 91 Leg: metallic silver column, polished aluminum base	1	\$0.00	\$0.00	\$0.00	
T-9	Acquisition Work Table	361 Office	Herman Miller	Everywhere table DT1A-S-24-72-L-P - 4 post leg	2'-0" x 6'-0" x 29" h	Top: laminate white 91 Leg: white 91	3	\$0.00	\$0.00	\$0.00	
T-10	Meeting table, large	369 Admin office	Herman Miller	Layout Studio table - (2) Project table GNTPA-48-60-FL-91-91 - Engage legs GNLFEN48-91, as required - intermediate leg GNLFNSN, as required - beams GNBFR, as required - double wire management tray GNWD - custom size cutouts and provide (2) Logic grommet with 3 simplex receptacles and 6' plug cord Y1425EA-06-91 - umbilical riser GNWF-G	4'-0" x 10'-0" x 29" h	Top: laminate white 91 Leg: white 91	1	\$0.00	\$0.00	\$0.00	
T-11	Work table, counter height	369 Admin office	Herman Miller	Meridien Storage table - (1) Meridien Storage Surround Top FSTL-180-36 - (2) Meridien Storage Surround End FSEL-37-36 - (1) Pair of Meridien Storage Surround Support Legs, square FSFS-37 - (2) Standard Pull Freestanding Lateral File 26-36-18-3N-NT-KA-B3-NO-9M - (4) Standard Pull Storage Case 46-36-18-38-NS2-KA-NT-B3 - Gang storage cabinets as required - Keyed alike for all storage cabinets	3'-0" x 15'-2 1/2" x 3'-2 3/4" h	Top and end panels: laminate white 91 Leg: white 91	1	\$0.00	\$0.00	\$0.00	
T-12	Adjustable Height Table, 7'	Offices	Herman Miller	Renew rectangular table with C-foot DUGACS3084LE-SUD-91-91-91-PSC-NNN - Height-Adjustable Vertical Cable Manager DU15SE-91 - (1) cutout and grommet from grommet kit FV982 - custom cutout to install (1) Logic Mini Y1414L06G & (1) Mini Grommet Y14121	2'-6" x 7'-0" x 27-46" h	Top: laminate white 91 Leg: white 91	4	\$0.00	\$0.00	\$0.00	
T-13	Adjustable Height Table, 6' with modesty panel	375 Office	Herman Miller	Renew rectangular table with C-foot DUGACS3072LE-SUD-91-91-91-PSC-NNN - Height-Adjustable Vertical Cable Manager DU15SE-91 - (1) cutout and grommet from grommet kit FV982 - custom cutout to install (1) Logic Mini Y1414L06G & (1) Mini Grommet Y14121 - modesty panel Y1113-72-N-L	2'-6" x 6'-0" x 27-46" h	Top and modesty panel: laminate white 91 Leg: white 91	1	\$0.00	\$0.00	\$0.00	
T-14	South Private Office back desk	375 Office	Herman Miller	Canvas Office Landscape - Work surfaces to make up 9'-6" length, FT-S10-24-48-L, FT-S10-24-60-L - (4) Post support legs at ends FV689.P - (1) Closed shared support leg FV2E2.S-2A - Stiffener as required. Note that clearance shall be provided for M-1 lateral file cabinet per Plan.	2'-0" x 9'-6" x 29" h	Top: laminate white 91 Leg: white 91	1	\$0.00	\$0.00	\$0.00	
T-15	Side table	327 IT office	Herman Miller	Everywhere table DT1A-S-30-126-P - 4 post leg - custom length, with intermediate inset post leg support as required - Note that intermediate support legs shall not be installed in front of full height window. Refer to Plan.	2'-6" x 10'-6" x 29" h	Top: laminate white 91 Leg: white 91	1	\$0.00	\$0.00	\$0.00	
T-16	Work table	345 Film/Edit	Herman Miller	Everywhere table DT1A-S-30-96-P - 4 post leg - custom length, with centred intermediate inset post leg support as required - (2) cutouts and grommets from grommet kit FV982	2'-6" x 8'-0" x 29" h	Top: laminate white 91 Leg: white 91	1	\$0.00	\$0.00	\$0.00	
T-17	Private Office back desk	325 Office, 326 Office	Herman Miller	Canvas Office Landscape - Work surfaces to make up 10'-10" length, FT-S10-24-84-L, FT-S10-24-46-L - (4) Post support legs at ends FV689.P - (1) shared open support leg FV2A2-2B-F-S - (2) cutout and grommet from grommet kit FV982 - Cable troughs FT199 - Stiffener as required. Note that clearance shall be provided for M-1 lateral file cabinet per Plan.	2'-0" x 10'-10" x 29" h	Top: laminate white 91 Leg: white 91	2	\$0.00	\$0.00	\$0.00	

**SKOKIE PUBLIC LIBRARY
FURNITURE SCHEDULE
ISSUED FOR BID 10.19.2023**

NOTES TO BIDDER:

1. Refer to Furniture Plans, Elevations, Specifications and Electrical Power and Data Plans, in conjunction with the Schedule. If there is any quantity or finish/color discrepancy, please notify Owner.
2. The awarded bidder shall submit shop drawings for all items under "Staff Work Desks" (tag S-#) and all tables with cutouts and grommets, for Architect approval prior to fabrication.
3. The specifications of the Staff work desks (tag S-#) is intended to provide a general guideline and it is not comprehensive as it does not include minor/ supporting components. Bidders shall provide all components as required to make a functioning furniture assembly matching the intention of the Furniture Specifications, Plans and Elevations, and Electrical Power and Data Plans.
4. Finish and colors are subject to change to an equivalent in the specified grade/ category.
5. Awarded bidder shall verify critical dimensions in field after installation of new walls.

Key	Furniture Type	Location	Mfr	Product	Dimensions	Finish / Color	Qty	BIDDER TO ENTER COST IN THIS COLUMN:		FOR LIBRARY'S USE ONLY	
								Unit Cost	Total Cost for All Items	Total Cost for Herman Miller Items	
T-18	Shared Office back desk	327 IT Office	Herman Miller	Canvas Office Landscape - Work surfaces to make up 22'-4" length, (2) FT-S10-24-90-L, (1) FT-S10-24-88-L - (4) Post support legs at ends FV689.P - (2) shared open support legs FV2A2-2B-F-S - (2) cutout and grommet from grommet kit FV982 - (2) Cable troughs FT199 - Stiffener as required	2'-0" x 22'-4" x 29"h	Top: laminate white 91 Leg: white 91	1	\$0.00	\$0.00	\$0.00	
T-19	Exterior table, square, pedestal style	3rd floor staff terrace	Fermob	Luxembourg pedestal table 4134 - no parasol hole	31.5" x 31.5" x 29"h	Standard Color TBD	3	\$0.00	\$0.00	\$0.00	
CHAIRS											
C-1	Meeting/work/side chair	342, 343, 351, 352, 363, 364, 365, 370, 371 Office	Vitra	HAL RE Tube Stackable	21 1/4"w x 19 1/4"d x 31" h, 17" seat	Seat: Standard Color TBD Legs: standard chrome Glides: 30 basic dark	19	\$0.00	\$0.00	\$0.00	
C-2	Task chair w/ casters	369 Admin Office, 338 Meeting	Vitra	HAL RE Studio	18 1/2"w x 19 1/4"d x 29 1/4"-33 3/4"h, 14 3/4"-19 1/4" seat	Seat: Standard Color TBD Base and casters: Black	12	\$0.00	\$0.00	\$0.00	
C-3	Counter Stool	369 Admin Office	Vitra	HAL RE Stool Medium	19 1/2"w x 19 1/4"d x 39 1/2" h, 25 1/2" seat	Seat: Standard Color TBD Legs: standard chrome Glides: 30 basic dark	2	\$0.00	\$0.00	\$0.00	
C-4	Lounge chair	356 Cafe	Studio TK/	Beso Lounge chair with sled base ARBV-G-C6	26" w x 29"d x 33"h, 17" h seat	Upholstery: Ultrafabrics Promessa Camel Sled base: Chrome	4	\$0.00	\$0.00	\$0.00	
C-5	Sofa, 2-seater	338 Meeting	Dauphin	Reefs 2 seater sofa with arms RF0642 - wood legs	64" w x 26" d x 32.5" h	Upholstery: Maharam Lariat, Color TBD Legs: Natural oak	1	\$0.00	\$0.00	\$0.00	
C-6	Sofa, 3-seater	368 Reception, 354 Lounge, 338 meeting	Dauphin	Reefs 3 seater sofa with arms RF0643 - wood legs	92" w x 26" d x 32.5" h	Upholstery: Maharam Lariat, Color TBD Legs: Natural oak	4	\$0.00	\$0.00	\$0.00	
C-7	Lounge chair	358 Break	Allermuir	Open Lounge chair with headrest A641 - metal 4-star swivel base	30.75" w x 34"d x 41.5" h	Upholstery: Grade 6 Ultrafabrics Promessa Bronze Legs: Polished Aluminum	2	\$0.00	\$0.00	\$0.00	
C-8	Exterior chair, steel	3rd floor staff terrace	Fermob	Luxembourg side chair 4121 - steel tube frame and slats - stacks 10	49cm w x 57cm d x 49cm h seat	Standard Color TBD	12	\$0.00	\$0.00	\$0.00	
C-9	Stool	313 Women's Bathroom	Fermob	Luxembourg low table	16.5"w x 17"d x 16"h	Standard Color TBD	2	\$0.00	\$0.00	\$0.00	
C-10	Bench	308 Men's Bathroom	Fermob	Luxembourg bench	57"w x 17"d x 19" h	Standard Color TBD	1	\$0.00	\$0.00	\$0.00	
MISCELLANEOUS											
M-1	Lateral file cabinet	Throughout	Herman Miller	Tu metal W-pull lateral file cabinet, raised height LW200 - Provide counterweight as required - Install under tabletops, typ. Provide clearance under desks for installation.	3'-0" w x 19 3/8" d x 27 1/4" h	91 white	29	\$0.00	\$0.00	\$0.00	
M-2	Freestanding pedestal cabinet	325, 326, 361, 375 Office	Herman Miller	Tu metal W-pull pedestal cabinet LW100-24-BBF-SR-KA-1F	14 5/8" w x 24"d x 26 3/8" h	91 white	4	\$0.00	\$0.00	\$0.00	
M-3	Tall Cabinet with adjustable shelves and lockable doors	328 LETS Office	Herman Miller	Tu laminate storage with doors L2BC-60-42-24-D-3-U-L-02-91	3'-6" w x 2'-0" d x 5'-0" h	91 white	5	\$0.00	\$0.00	\$0.00	
M-4	Tall Cabinet with adjustable shelves and lockable doors	345 Film/Edit	Herman Miller	Tu laminate storage with doors L2BC-60-24-24-D-3-U-L-02-91	2'-0" w x 2'-0" d x 5'-0" h	91 white	4	\$0.00	\$0.00	\$0.00	
M-5	Tall filing cabinet, lockable	353 Archive	Herman Miller	Tu metal storage LW200-30-5-KA-CB	2'-6" w x 19 3/8" d x 65" h	91 white	2	\$0.00	\$0.00	\$0.00	
M-6	Tall Cabinet with adjustable shelves and lockable doors	341 CME Office	Herman Miller	Tu laminate storage with doors L2BC-72-30-16-D-1-U-L-02-91	2'-6" w x 1'-4" d x 72" h	91 white	2	\$0.00	\$0.00	\$0.00	
M-7	Tackboard	302, 325, 326, 329 -334, 375, 376 Office	Herman Miller	Canvas Office Landscape wall mount fabric Tackboard FV990-24A-30 - Installed at top of desktop on drywall	30" w x 24" h	Fabric: Cat 1	11	\$0.00	\$0.00	\$0.00	
M-8	Pencil Tray		Herman Miller	Canvas Office Landscape Pencil Drawer Y5010	21 1/8" w x 16 1/4" d x 1 7/8" h	8Q Folkstone Grey	12	\$0.00	\$0.00	\$0.00	
M-9A	Modesty Panel	332 Office	Herman Miller	Everywhere Modesty Panel Y1113-48-N-L - no cable trough	4'-0" w x 10 1/4" h	91 white	2	\$0.00	\$0.00	\$0.00	
M-9B	Modesty Panel	332 Office, 302 Office	Herman Miller	Everywhere Modesty Panel Y1113-66-N-L - no cable trough - In 302 Office, panel shall be installed on existing table T03	5'-6" w x 10 1/4" h	91 white	2	\$0.00	\$0.00	\$0.00	
M-9C	Modesty Panel	332 Office	Herman Miller	Everywhere Modesty Panel Y1113-78-N-L - no cable trough - custom length 6'-6"	6'-6" w x 10 1/4" h	91 white	5	\$0.00	\$0.00	\$0.00	
M-10A	Mobile pinup wall	345 Film/Edit	Vitra	Dancing wall - wood base on casters - (4) whiteboard panels	65" w x 19" d x 77 1/2" h	Base: Spruce Frame: Black	1	\$0.00	\$0.00	\$0.00	
M-10B	Mobile pinup wall for TV	369 Admin office	Vitra	Dancing wall for TV - wood base on casters - (4) whiteboard panels - provide TV mount, cable tray and power outlets	65" w x 19" d x 77 1/2" h	Base: Spruce Frame: Black	1	\$0.00	\$0.00	\$0.00	
M-11	wire shelving	361 Office	Nexel	Chrome, 4 Tier, Wire Shelving Model #: WB184744	72"W x 30"D x 74"H	Chrome	1	\$0.00	\$0.00	\$0.00	

SKOKIE PUBLIC LIBRARY
FURNITURE SCHEDULE
ISSUED FOR BID 10.19.2023

NOTES TO BIDDER:

1. Refer to Furniture Plans, Elevations, Specifications and Electrical Power and Data Plans, in conjunction with the Schedule. If there is any quantity or finish/color discrepancy, please notify Owner.
2. The awarded bidder shall submit shop drawings for all items under "Staff Work Desks" (tag S-#) and all tables with cutouts and grommets, for Architect approval prior to fabrication.
3. The specifications of the Staff work desks (tag S-#) is intended to provide a general guideline and it is not comprehensive as it does not include minor/ supporting components. Bidders shall provide all components as required to make a functioning furniture assembly matching the intention of the Furniture Specifications, Plans and Elevations, and Electrical Power and Data Plans.
4. Finish and colors are subject to change to an equivalent in the specified grade/ category.
5. Awarded bidder shall verify critical dimensions in field after installation of new walls.

Key	Furniture Type	Location	Mfr	Product	Dimensions	Finish / Color	Qty	Unit Cost	FOR LIBRARY'S USE ONLY	
									Total Cost for All Items	Total Cost for Herman Miller Items
M-12A	wire shelving	321 Storage in IT	Nexel	Chrome, 5 Tier, Wire Shelving 60"w Starter Unit and 60"w Add on Unit Model #: WBB2333120, Model #: WBB2332976	10'-0" x 2'-0"d x 6'-2"h	Chrome	1	\$0.00	\$0.00	
M-12B	wire shelving	320 Corridor in IT	Nexel	Chrome, 5 Tier, Wire Shelving Starter Unit Model #: WB188310	4'-6" x 2'-0"d x 6'-2"h	Chrome	1	\$0.00	\$0.00	
M-12C	wire shelving	320 Corridor in IT	Nexel	Chrome, 5 Tier, Wire Shelving 48"w Starter Unit and 48"w Add on Unit Model #: WBB2333307, Model #: WBB2332955	8'-0" x 2'-0"d x 6'-2"h	Chrome	1	\$0.00	\$0.00	
M-13	Wire shelving under table	361 Office in Access	Regency	18" x 72" x 27" NSF Chrome 2-Shelf Kit - Install top shelf at midpoint of post	18" x 72" x 27" h	Chrome	2	\$0.00	\$0.00	
M-14	Flat file	353 Archive	Safco	5-Drawer steel flat file for 36"x48" documents 4998 - provide 6" h closed base 4999	53.5"w x 41.5"d x 22.5"h	White WHR	1	\$0.00	\$0.00	
M-15	Keyboard tray	Throughout	HAT Collective	KT-27 - Refer to Plan for locations	27" x 10"	Black	12	\$0.00	\$0.00	
M-16	Coat hooks	152 Office	Peter Pepper	3 hook coat hook 2043 - installed at 5'-0" aff	16"w x 3 3/4"d x 5"h	Aluminum	1	\$0.00	\$0.00	
						TOTAL			\$0.00	\$0.00

**SKOKIE PUBLIC LIBRARY
FURNITURE SCHEDULE
ISSUED FOR BID 10.19.2023**

NOTES TO BIDDER:

1. Refer to Furniture Plans, Elevations, Specifications and Electrical Power and Data Plans, in conjunction with the Schedule. If there is any quantity or finish/color discrepancy, please notify Owner.
2. The awarded bidder shall submit shop drawings for all items under "Staff Work Desks" (tag S-#) and all tables with cutouts and grommets, for Architect approval prior to fabrication.
3. The specifications of the Staff work desks (tag S-#) is intended to provide a general guideline and it is not comprehensive as it does not include minor/ supporting components. Bidders shall provide all components as required to make a functioning furniture assembly matching the intention of the Furniture Specifications, Plans and Elevations, and Electrical Power and Data.
4. Finish and colors are subject to change to an equivalent in the specified grade/ category.
5. Awarded bidder shall verify critical dimensions in field after installation of new walls.

Key	Furniture Type	Location	Mfr	Product	Dimensions	Finish / Color	Qty	BIDDER TO ENTER COST IN THIS COLUMN:		FOR LIBRARY'S USE ONLY	
								Unit Cost	Total Cost for All Items	Total Cost for Herman Miller Items	
STAFF WORK DESKS											
S-1A	Private Office East	337 Office	Herman Miller	Canvas Office Landscape Private Office - Work surfaces FT-S10/S21-24/30-L - Concave Corner Surface FTS21-30-42-L (Also acceptable as Extended Corner Surface if possible under Specials) - At front and side desk: (1) surface attached pedestal Tu Storage LW140-28-BBF-SR-KA-2F, Post support legs FV689.P and Open shared support legs FV2A2-F-S as required - At back desk: (4) Post support legs FV689.P at ends of desk, Open shared support legs FV2A2-F-S as required - keyed alike in each office - Wall-mount fabric tackboard FV990C1-23A-60-R - Stiffener FV696 as required - (1) cutout and grommet from grommet kit FV982 - Cable troughs FT199 - Refer to plan for M-1 lateral file cabinet quantity and location under back desk. Provide clearance at back	Overall dim: 8'-6" x 11'-6" Front desk: 8'-6" w x 2'-6" d x 29"h Back desk: 11'-6" w x 2'-0" d x 29"h	Top: laminate white 91 Legs: white 91 Tackboard Fabric: Category 1	1	\$0.00	\$0.00	\$0.00	
S-1B	Private Office East	342, 343 Offices	Herman Miller	Canvas Office Landscape Private Office - Work surfaces FT-S10/S21-24/30-L - Concave Corner Surface FTS21-30-42-L (Also acceptable as Extended Corner Surface if possible under Specials) - At front and side desk: (1) surface attached pedestal Tu Storage LW140-28-BBF-SR-KA-2F, Post support legs FV689.P and Open shared support legs FV2A2-F-S as required - At back desk: (4) Post support legs FV689.P at ends of desk, Open shared support legs FV2A2-F-S as required - keyed alike in each office - (3) Wall strips FT191, 57"h or as required - Provide fasteners for drywall application as required - (2) Fabric Back Panel FV930WMC1-23A-30-R - (2) B-style shelf FT422-07-30 - Cast LED light FV617-4N, to be plugged in outlet under desktop. Wire to be installed concealed. - Stiffener FV696 as required - (1) cutout and grommet from grommet kit FV982 - (1) Logic Mini Y1414L06G & (1) Mini Grommet Y14121 - Cable troughs FT199 - Refer to plan for M-1 lateral file cabinet quantity and location under back desk. Provide clearance at back	Overall dim: 8'-6" x 11'-6" Front desk: 8'-6" w x 2'-6" d x 29"h Back desk: 11'-6" w x 2'-0" d x 29"h	Top: laminate white 91 Legs: white 91 Tackboard Fabric: Category 1	2	\$0.00	\$0.00	\$0.00	
S-1C	Private Office East	351, 352 Offices	Herman Miller	Canvas Office Landscape Private Office - Work surfaces FT-S10/S21-24/30-L - Concave Corner Surface FTS21-30-42-L (Also acceptable as Extended Corner Surface if possible under Specials) - At front and side desk: (1) surface attached pedestal Tu Storage LW140-28-BBF-SR-KA-2F, Post support legs FV689.P and Open shared support legs FV2A2-F-S as required - At back desk: (4) Post support legs FV689.P at ends of desk, Open shared support legs FV2A2-F-S as required - (3) Wall strips FT191, 57"h or as required - Provide fasteners for drywall application as required - (2) Fabric Back Panel FV930WMC1-23A-30-R - (1) B-style shelf FT422-07-30 - (1) B-style flipper door unit FT420-30-P-L-KA. Provide back panel as required. - Cast LED light FV617-4N, to be plugged in outlet under desktop. Wire to be installed concealed. - Stiffener FV696 as required - (1) cutout and grommet from grommet kit FV982 - (1) Logic Mini Y1414L06G & (1) Mini Grommet Y14121 - Cable troughs FT199 - Refer to plan for M-1 lateral file cabinet quantity and location under back desk. Provide clearance at back	Overall dim: 8'-6" x 11'-6" Front desk: 8'-6" w x 2'-6" d x 29"h Back desk: 11'-6" w x 2'-0" d x 29"h	Top: laminate white 91 Legs: laminate white 91 Tackboard Fabric: Category 1	2	\$0.00	\$0.00	\$0.00	
S-1D	Private Office East	363 Office	Herman Miller	Canvas Office Landscape Private Office - Work surfaces FT-S10/S21-24/30-L - Concave Corner Surface FTS21-30-42-L (Also acceptable as Extended Corner Surface if possible under Specials) - At front and side desk: (1) surface attached pedestal Tu Storage LW140-28-BBF-SR-KA-2F, Post support legs FV689.P and Open shared support leg FV2A2-F-S as required - At back desk: (1) surface attached pedestal Tu Storage LW140-24-BBF-SR-KA-2F, (2) Post support legs FV689.P, Open shared support legs FV2A2-F-S as required - keyed alike in each office - (3) Wall strips FT191, 57"h or as required - Provide fasteners for drywall application as required - (2) Fabric Back Panel FV930WMC1-23A-30-R - (1) B-style flipper door unit FT420-30-P-L-KA. Provide back panel as required. - Cast LED light FV617-2N, to be plugged in outlet under desktop. Wire to be installed concealed. - Stiffener FV696 as required - (1) cutout and grommet from grommet kit FV982 - (1) Logic Mini Y1414L06G & (1) Mini Grommet Y14121 - Cable troughs FT199 - Refer to plan for M-1 lateral file cabinet quantity and location under back desk. Provide clearance at back desk as required.	Overall dim: 8'-6" x 11'-6" Front desk: 8'-6" w x 2'-6" d x 29"h Back desk: 11'-6" w x 2'-0" d x 29"h	Top: laminate white 91 Legs: white 91 Tackboard Fabric: Category 1	1	\$0.00	\$0.00	\$0.00	
S-1E	Private Office East	364, 365 Offices	Herman Miller	Canvas Office Landscape Private Office - Work surface FT-S10/S21-24/30-L - Concave Corner Surface FTS21-30-42-L (Also acceptable as Extended Corner Surface if possible under Specials) - At front and side desk: (1) surface attached pedestal Tu Storage LW140-28-BBF-SR-KA-2F, Post support legs FV689.P and Open shared support leg FV2A2-F-S as required - At back desk: (1) surface attached pedestal Tu Storage LW140-24-BBF-SR-KA-2F, (2) Post support legs FV689.P, Open shared support legs FV2A2-F-S as required - keyed alike in each office - (3) Wall strips FT191, 57"h or as required - Provide fasteners for drywall application as required - (2) Fabric Back Panel FV930WMC1-23A-30-R - (1) B-style shelf FT422-07-30 - Cast LED light FV617-2N, to be plugged in outlet under desktop. Wire to be installed concealed. - Stiffener FV696 as required - (1) cutout and grommet from grommet kit FV982 - Cable troughs FT199 - Refer to plan for M-1 lateral file cabinet quantity and location under back desk. Provide clearance at back desk as required.	Overall dim: 8'-6" x 11'-6" Front desk: 8'-6" w x 2'-6" d x 29"h Back desk: 11'-6" w x 2'-0" d x 29"h	Top: laminate white 91 Legs: white 91 Tackboard Fabric: Category 1	2	\$0.00	\$0.00	\$0.00	

S-1F	Private Office East	370 Office	Herman Miller	<p>Canvas Office Landscape Private Office</p> <ul style="list-style-type: none"> - Work surfaces FT-S10/S21-24/30-L - Concave Corner Surface FTS21-30-42-L (Also acceptable as Extended Corner Surface if possible under Specials) - At front and side desk: (1) surface attached pedestal Tu Storage LW140-28-BBF-SR-KA-2F, Post support legs FV689.P and Open shared support leg FV2A2-F-S as required - At back desk: (1) surface attached pedestal Tu Storage LW140-24-BBF-SR-KA-2F, (2) Post support legs FV689.P, Open shared support legs FV2A2-F-S as required - keyed alike in each office - Wall-mount fabric tackboard FV990C1-23A-60-R - Stiffener FV696 as required - (1) cutout and grommet from grommet kit FV982 - (1) Logic Mini Y1414L06G & (1) Mini Grommet Y14121 - Cable troughs FT199 - Refer to plan for M-1 lateral file cabinet quantity and location under back desk. Provide clearance at back desk as required. - Refer to Plan for M-9C modesty panel location. Provide clearance as required for installation. 	<p>Overall dim: 8'-6" x 11'-6" Front desk: 8'-6" w x 2'-6" d x 29"h Back desk: 11'-6" w x 2'-0" d x 29"h</p>	<p>Top: laminate white 91 Legs: laminate white 91 Tackboard Fabric: Category 1</p>	1	\$0.00	\$0.00	\$0.00
S-1G	Private Office East	371 Office	Herman Miller	<p>Canvas Office Landscape Private Office</p> <ul style="list-style-type: none"> - Work surface FT-S10/S21-24/30-L - Concave Corner Surface FTS21-30-42-L (Also acceptable as Extended Corner Surface if possible under Specials) - At front and side desk: (1) surface attached pedestal Tu Storage LW140-28-BBF-SR-KA-2F, Post support legs FV689.P and Open shared support leg FV2A2-F-S as required - At back desk: (1) surface attached pedestal Tu Storage LW140-24-BBF-SR-KA-2F, (2) Post support legs FV689.P, Open shared support legs FV2A2-F-S as required - keyed alike in each office - Stiffener FV696 as required - (1) cutout and grommet from grommet kit FV982 - (1) Logic Mini Y1414L06G & (1) Mini Grommet Y14121 - Cable troughs FT199 - Refer to plan for M-1 lateral file cabinet quantity and location under back desk. Provide clearance at back desk as required. 	<p>Overall dim: 8'-6" x 11'-6" Front desk: 8'-6" w x 2'-6" d x 29"h Back desk: 11'-6" w x 2'-0" d x 29"h</p>	<p>Top: laminate white 91 Legs: white 91 Tackboard Fabric: Category 1</p>	1	\$0.00	\$0.00	\$0.00
S-2A	Private Office North	Office 329	Herman Miller	<p>Canvas Office Landscape Private Office</p> <ul style="list-style-type: none"> - Front work surface FT-S10-30-66-L - Back work surface FT-S10-24-102-L - At front desk: (1) surface attached pedestal Tu Storage LW140-28-BBF-SR-KA-2F, (2) Post support leg FV689.P - At back desk: (4) Post support leg FV689.P, (1) Closed shared support leg FV2E2.S-2A - keyed alike in each office - (1) cutout and grommet from grommet kit FV982 - (1) Logic Mini Y1414L06G & (1) Mini Grommet Y14121 - Cable troughs FT199 - Stiffener FV696 as required - Refer to plan for M-1 lateral file cabinet quantity and location under back desk. Provide clearance at back desk as required. 	<p>front desk: 5'-6" x 2'-6" x 29"h back desk: 8'-6" x 2'-0" x 29"h</p>	<p>Top: laminate white 91 Legs: white 91</p>	1	\$0.00	\$0.00	\$0.00
S-2B	Private Office North	Office 330	Herman Miller	<p>Canvas Office Landscape Private Office</p> <ul style="list-style-type: none"> - Front work surface FT-S10-30-72-L - Back work surface FT-S10-24-114-L - At front desk: (1) surface attached pedestal Tu Storage LW140-28-BBF-SR-KA-2F, (2) Post support leg FV689.P - At back desk: (4) Post support leg FV689.P, (1) Closed shared support leg FV2E2.S-2A - keyed alike in each office - (1) cutout and grommet from grommet kit FV982 - (1) Logic Mini Y1414L06G & (1) Mini Grommet Y14121 - Cable troughs FT199 - Stiffener FV696 as required - Refer to plan for M-1 lateral file cabinet quantity and location under back desk. Provide clearance at back desk as required. - Refer to Plan for M-9# modesty panel. Provide clearance as required for installation. 	<p>front desk: 6'-0" x 2'-6" x 29"h back desk: 9'-6" x 2'-0" x 29"h</p>	<p>Top: laminate white 91 Legs: white 91</p>	1	\$0.00	\$0.00	\$0.00
S-2C	Private Office North & South	Office 331, 332, 334, 376	Herman Miller	<p>Canvas Office Landscape Private Office</p> <ul style="list-style-type: none"> - Front work surface FT-S10-30-72-L - Back work surface FT-S10-24-114-L - At front desk: (1) surface attached pedestal Tu Storage LW140-28-BBF-SR-KA-2F, (2) Post support leg FV689.P - At back desk: (4) Post support leg FV689.P, (1) Closed shared support leg FV2E2.S-2A - keyed alike in each office - (1) cutout and grommet from grommet kit FV982 - (1) Logic Mini Y1414L06G & (1) Mini Grommet Y14121 - Cable troughs FT199 - Stiffener FV696 as required - Refer to plan for M-1 lateral file cabinet quantity and location under back desk. Provide clearance at back desk as required. - Refer to Plan for M-9# modesty panel. Provide clearance as required for installation. 	<p>front desk: 6'-0" x 2'-6" x 29"h back desk: 9'-6" x 2'-0" x 29"h</p>	<p>Top: laminate white 91 Legs: white 91</p>	4	\$0.00	\$0.00	\$0.00
S-2D	Private Office North	Office 333	Herman Miller	<p>Canvas Office Landscape Private Office</p> <ul style="list-style-type: none"> - Front work surface FT-S10-30-72-L - Back work surface FT-S10-24-114-L - At front desk: (4) Post support leg FV689.P - At back desk: (4) Post support leg FV689.P, (1) Closed shared support leg FV2E2.S-2A - keyed alike in each office - (1) cutout and grommet from grommet kit FV982 - (1) Logic Mini Y1414L06G & (1) Mini Grommet Y14121 - Cable troughs FT199 - Stiffener FV696 as required - Refer to plan for M-1 lateral file cabinet quantity and location under back desk. Provide clearance at back desk as required. - Refer to Plan for M-9# modesty panel. Provide clearance as required for installation. 	<p>front desk: 6'-0" x 2'-6" x 29"h back desk: 9'-6" x 2'-0" x 29"h</p>	<p>Top: laminate white 91 Legs: white 91</p>	1	\$0.00	\$0.00	\$0.00
S-3	Private Office	353 Archive	Herman Miller	<p>Canvas Office Landscape Private Office</p> <ul style="list-style-type: none"> - Work surfaces FT-S10-36-66-L, FT-S10-36-72-L - (4) Post support leg FV689.P, at ends of desk - (1) Open shared support leg FV2A2-F-S - (1) Post leg support FV689.P, at desk corner - (2) cutout and grommet from grommet kit FV982 - Stiffener FV696 as required - Cable troughs FT199 - Wall-mount fabric tackboard FV990C1-24A-66-R 	<p>main desk: 5'-6" x 3'-0" x 29"h side desk: 6'-0" x 3'-0" x 29"h</p>	<p>Top: laminate white 91 Legs: white 91 Tackboard fabric: Category 1</p>	1	\$0.00	\$0.00	\$0.00
S-4	Private Office	339 Office	Herman Miller	<p>Canvas Office Landscape Private Office</p> <ul style="list-style-type: none"> - (4) Wall strips FT191, 57" h or as required - Provide fasteners for drywall application as required - Post support legs FV689.P, as required - Open shared support legs FV2A2-F-S as required - (3) Fabric Back Panel FV930WMC1-23A-36-R - (3) B-style shelf FT422-07-36 - Cast LED light FV617-4N, to be plugged in outlet under desktop. Wire to be installed concealed. - Stiffener FV696 as required - (1) cutout and grommet from grommet kit FV982 - Cable trough FT199 	<p>front desk: 8'-10" x 2'-6" back desk and overhead cab: 9'-0" x 2'-0"</p>	<p>Top: laminate white 91 Legs: white 91 Tackboard fabric: Category 1</p>	1	\$0.00	\$0.00	\$0.00

S-5	Wall-based Cubicle Cluster for (4)	341 CME Office	Herman Miller	<p>Canvas Office Landscape Wall</p> <ul style="list-style-type: none"> - See Plans and Elevations for configuration with the following components: - Frame FT110-53-N, with Thin Profile Stacking Window FT187-11 - Provide fabric tiles, covers, caps, ends, wall start, filler, brackets, connectors, adapters and fasteners as required. - Acoustical Insert, upper zone FT189-U-53 - Work Surface FTS10-24/30-L - (4) surface attached pedestal Tu Storage LW140-28-BBF-SR-KA-2F - (4) surface attached pedestal Tu Storage LW140-24-BBF-SR-KA-2F - Surface Cantilever FT290 for typical supports - Wall strips FT191, 57" or as required - Provide fasteners for drywall application as required - Fabric Back Panels FV930WMC1, custom height 20" and 15.5", as shown on Elevations - (8) B-style shelf FT422-07-30 - (4) B-style flipper door unit FT420-24-P-L-KA. Provide back panel as required. - (4) Cast LED light FV617-4N, to be plugged in outlet under desktop. Wire to be installed concealed. - Stiffener FV696 as required - (4) cutout and grommet from grommet kit FV982 - (4) Logic Mini Y1414L06G & (4) Mini Grommet Y14121 	<p>At each typ. cubicle: overall: 7'-6" w x 7'-0" d front desk: 7'-6" w x 2'-6" d (one cubicle has 3'-6" w x 2'-6" d desk) side desk: 4'-6" w x 2'-0" wall: 64" h</p>	<p>Top: laminate white 91</p> <p>Paint finish: white 91</p> <p>Wall frame finish: MS Metallic silver</p> <p>Tile/tackboard fabric: Category 1</p>	1	\$0.00	\$0.00	\$0.00
S-6	Wall-based Cubicle Cluster for (3)	349 Youth Office	Herman Miller	<p>Canvas Office Landscape Wall</p> <ul style="list-style-type: none"> - See Plans and Elevations for configuration with the following components: - Frame FT110-53-N, with Thin Profile Stacking Window FT187-11 - Provide fabric tiles, covers, caps, ends, wall start, filler, brackets, connectors, adapters and fasteners as required. - Acoustical Insert, upper zone FT189-U-53 - Work Surfaces FTS10-24/30-L - (3) surface attached pedestal Tu Storage LW140-28-BBF-SR-KA-2F - (1) surface attached pedestal Tu Storage LW140-24-BBF-SR-KA-2F - (4) lateral file Tu Storage LW200-30-2-KA-2R. Provide counterweight as required. - Surface Cantilever FT290 for typical supports - Wall strips FT191, 57" or as required - Provide fasteners for drywall application as required - Fabric Back Panels FV930WMC1, custom height 20" and 15.5", as shown on Elevations - (1) B-style shelf FT422-07-24, (1) B-style shelf FT422-07-30, (2) B-style shelf FT422-07-42 - (2) B-style flipper door unit FT420-30-P-L-KA, (2) B-style flipper door unit FT420-42-P-L-KA. Provide back panel as required. - (1) Cast LED light FV617-4N, to be plugged in outlet under desktop. Wire to be installed concealed. - (2) Cast LED light FV617-5N, to be plugged in outlet under desktop. Wire to be installed concealed. - Stiffener FV696 as required - (4) cutout and grommet from grommet kit FV982 - (4) Logic Mini Y1414L06G & (4) Mini Grommet Y14121 - (4) Cable troughs FT199 - keyed alike in each cubicle 	<p>wall: 64" h</p> <p>At (2) cubicles: overall: 7'-6" w x 7'-0" d front desk: 7'-6" w x 2'-6" d side desk: 4'-6" w x 2'-0" d</p> <p>At (1) cubicle: overall: 7'-6" w x 9'-6" d front desk: 7'-6" w x 2'-6" d side desk: 5'-0" w x 2'-0" d back desk: 7'-6" w x 2'-0" d</p>	<p>Top: laminate white 91</p> <p>Paint finish: white 91</p> <p>Wall frame finish: MS Metallic silver</p> <p>Tile/tackboard fabric: Category 1</p>	1	\$0.00	\$0.00	\$0.00
S-7	Wall-based Cubicle Cluster for (4)	349 Youth Office	Herman Miller	<p>Canvas Office Landscape Wall</p> <ul style="list-style-type: none"> - See Plans and Elevations for configuration with the following components: - Frame FT110-53-N, with Thin Profile Stacking Window FT187-11 - Provide covers, brackets and connectors as required. - Acoustical Insert, upper zone FT189-U-53 - Work Surfaces FTS10-24/30-L - (4) surface attached pedestal Tu Storage LW140-28-BBF-SR-KA-2F - (4) lateral file Tu Storage LW200-30-2-KA-2R. Provide counterweight as required. - Surface Cantilever FT290 for typical supports - Wall strips FT191, 57" or as required - Provide fasteners for drywall application as required - Fabric Back Panels FV930WMC1, custom height 20" and 15.5", as shown on Elevations - (4) B-style shelf FT422-07-42 - (4) B-style flipper door unit FT420-42-P-L-KA. Provide back panel as required. - (4) Cast LED light FV617-5N, to be plugged in outlet under desktop. Wire to be installed concealed. - Stiffener FV696 as required - (4) cutout and grommet from grommet kit FV982 - (4) Logic Mini Y1414L06G & (4) Mini Grommet Y14121 - (4) Cable troughs FT199 - keyed alike in each cubicle 	<p>wall: 64" h</p> <p>At each typ. cubicles: overall: 7'-6" w x 7'-0" d front desk: 7'-6" w x 2'-6" d side desk: 4'-6" w x 2'-0" d</p>	<p>Top: laminate white 91</p> <p>Paint finish: white 91</p> <p>Wall frame finish: MS Metallic silver</p> <p>Tile/tackboard fabric: Category 1</p>	1	\$0.00	\$0.00	\$0.00
S-8	Freestanding Cubicle Cluster for (8)	328 LETS office	Herman Miller	<p>Canvas Office Landscape Wall</p> <ul style="list-style-type: none"> - See Plans and Elevations for configuration with the following components: - Frame FT110-53-N, with Thin Profile Stacking Window FT187-11, and Stacking Frame FT111-11-JL at walls behind overhead storage. - Provide fabric tiles, covers, caps, ends, wall start, filler, brackets, connectors, adapters and fasteners as required. - Acoustical Insert, upper zone FT189-U-53 - Work Surfaces FTS10-24/30-L - At front desk: (8) surface attached pedestal Tu Storage LW140-28-BBF-SR-KA-2F - At back desk: (8) surface attached pedestal Tu Storage LW140-24-BBF-SR-KA-2F - Surface Cantilever FT290 for typical supports - Provide fasteners for drywall application as required - Fabric Back Panels FV930WMC1, custom height 20" and 15.5", as shown on Elevations - (16) B-style flipper door unit FT420-42-P-L-KA. Provide back panel as required. - (8) Cast LED light FV617-5N, to be plugged in outlet under desktop. Wire to be installed concealed. - Stiffener FV696 as required - (8) cutout and grommet from grommet kit FV982 - (8) Cable troughs FT199 - keyed alike in each cubicle - Refer to Electrical Power and Data Plans for power feed information. Provide supporting components as required for Owner's Electrician to install electrical power and data outlets. Components include but not limited to Power Entries, Harnesses, Jumpers, Cable Trays and Extenders. 	<p>wall: 64" h</p> <p>At each typ. cubicles: overall: 7'-6" w x 7'-0" d front desk: 7'-6" w x 2'-6" d side desk: 4'-6" w x 2'-0" d</p>	<p>Top: laminate white 91</p> <p>Paint finish: white 91</p> <p>Wall frame finish: MS Metallic silver</p> <p>Tile/tackboard fabric: Category 1</p>	1	\$0.00	\$0.00	\$0.00
S-9	Freestanding Cubicle Cluster for (3)	362 Access Office	Herman Miller	<p>Canvas Office Landscape Wall</p> <ul style="list-style-type: none"> - See Plans and Elevations for configuration with the following components: - Frame FT110-53-N, with Thin Profile Stacking Window FT187-11, and Stacking Frame FT111-11-JL at walls behind overhead storage. - Provide fabric tiles, covers, caps, ends, wall start, filler, brackets, connectors, adapters and fasteners as required. - Acoustical Insert, upper zone FT189-U-53 - Work Surfaces FTS10-30-L - Concave Corner Surface FTS21-30-42-L (Also acceptable as Extended Corner Surface if possible under Specials) - (6) surface attached pedestal Tu Storage LW140-28-BBF-SR-KA-2F - Surface Cantilever FT290 for typical supports - Provide fasteners for drywall application as required - (6) B-style flipper door unit FT420-30-P-L-KA. Provide back panel as required. - (3) B-style flipper door unit FT420-42-P-L-KA. Provide back panel as required. - (3) Cast LED light FV617-4N, to be plugged in outlet under desktop. Wire to be installed concealed. - Stiffener FV696 as required - (3) cutout and grommet from grommet kit FV982 - (3) Cable troughs FT199 - keyed alike in each cubicle - Refer to Electrical Power and Data Plans for power feed information. Provide supporting components as required for Owner's Electrician to install electrical power and data outlets. Components include but not limited to Power Entries, Harnesses, Jumpers, Cable Trays and Extenders. 	<p>wall: 64" h</p> <p>At each typ. cubicle: overall: 8'-6" w x 8'-6" d x 2'-6" d</p>	<p>Top: laminate white 91</p> <p>Paint finish: white 91</p> <p>Wall frame finish: MS Metallic silver</p> <p>Tile/tackboard fabric: Category 1</p>	1	\$0.00	\$0.00	\$0.00

S-10	Freestanding Cubicle Cluster for (2)	362 Access Office	Herman Miller	<p>Canvas Office Landscape Wall</p> <ul style="list-style-type: none"> - See Plans and Elevations for configuration with the following components: - Frame FT110-53-N, with Thin Profile Stacking Window FT187-11, and Stacking Frame FT111-11-JL at walls behind overhead storage. - Provide fabric tiles, covers, caps, ends, wall start, filler, brackets, connectors, adapters and fasteners as required. - Acoustical Insert, upper zone FT189-U-53 - Work Surfaces FTS10-30-L - Concave Corner Surface FTS21-30-42-L (Also acceptable as Extended Corner Surface if possible under Specials) - (4) surface attached pedestal Tu Storage LW140-28-BBF-SR-KA-2F - Surface Cantilever FT290 for typical supports - Provide fasteners for drywall application as required - (4) B-style flipper door unit FT420-30-P-L-KA. Provide back panel as required. - (2) B-style flipper door unit FT420-42-P-L-KA. Provide back panel as required. - (2) Cast LED light FV617-4N, to be plugged in outlet under desktop. Wire to be installed concealed. - Stiffener FV696 as required - (2) cutout and grommet from grommet kit FV982 - (2) Cable troughs FT199 - keyed alike in each cubicle - Refer to Electrical Power and Data Plans for power feed information. Provide supporting components as required for Owner's Electrician to install electrical power and data outlets. Components include but not limited to Power Entries, Harnesses, Jumpers, Cable Trays and Extenders. 	wall: 64"h At each typ. cubicle: overall: 8'-6"w x 8'-6"d x 2'-6"d	Top: laminate white 91 Paint finish: white 91 Wall frame finish: MS Metallic silver Tile/tackboard fabric: Category 1	1	\$0.00	\$0.00	\$0.00
S-11	Freestanding Cubicles by wall for (4)	362 Access Office	Herman Miller	<p>Canvas Office Landscape Wall</p> <ul style="list-style-type: none"> - See Plans and Elevations for configuration with the following components: - Frame FT110-53-N, with Thin Profile Stacking Window FT187-11, and Stacking Frame FT111-11-JL at walls behind overhead storage. - Provide fabric tiles, covers, caps, ends, wall start, filler, brackets, connectors, adapters and fasteners as required. - Acoustical Insert, upper zone FT189-U-53 - Work Surfaces FTS10-30-L - Concave Corner Surface FTS21-30-42-L (Also acceptable as Extended Corner Surface if possible under Specials) - (8) surface attached pedestal Tu Storage LW140-28-BBF-SR-KA-2F - Surface Cantilever FT290 for typical supports - Provide fasteners for drywall application as required - (8) B-style shelf FT422-07-30 - (4) Cast LED light FV617-4N, to be plugged in outlet under desktop. Wire to be installed concealed. - Stiffener FV696 as required - (4) cutout and grommet from grommet kit FV982 - (2) Logic Mini Y1414L06G & (2) Mini Grommet Y14121, at desks by drywall - (4) Cable troughs FT199 - keyed alike in each cubicle - Refer to Electrical Power and Data Plans for power feed information. Provide supporting components as required for Owner's Electrician to install electrical power and data outlets. Components include but not limited to Power Entries, Harnesses, Jumpers, Cable Trays and Extenders. 	wall: 64"h At each typ. cubicle: overall: 8'-6"w x 8'-6"d x 2'-6"d	Top: laminate white 91 Paint finish: MS Metallic silver Tile/tackboard fabric: Category 1	1	\$0.00	\$0.00	\$0.00
S-12	Wall-based Cubicles by window for (2)	362 Access Office	Herman Miller	<p>Canvas Office Landscape Wall</p> <ul style="list-style-type: none"> - See Plans and Elevations for configuration with the following components: - Frame FT110-53-N, with Thin Profile Stacking Window FT187-11 - Provide fabric tiles, covers, caps, ends, wall start, filler, brackets, connectors, adapters and fasteners as required. - Acoustical Insert, upper zone FT189-U-53 - Work Surfaces FTS10-30-L - Concave Corner Surface FTS21-30-42-L (Also acceptable as Extended Corner Surface if possible under Specials) - (4) surface attached pedestal Tu Storage LW140-28-BBF-SR-KA-2F - Surface Cantilever FT290 for typical supports - Post support leg FV689.P, and Open shared support legs FV2A2-F-S as required for freestanding desk - Wall strips FT191, 57"h or as required - Provide fasteners for drywall application as required - Fabric Back Panels FV930WMC1, custom height 20", as shown on Elevations - (4) B-style flipper door unit FT420-42-P-L-KA. Provide back panel as required. - (2) Cast LED light FV617-5N, to be plugged in outlet under desktop. Wire to be installed concealed. - Stiffener FV696 as required - (2) cutout and grommet from grommet kit FV982 - (2) Logic Mini Y1414L06G & (2) Mini Grommet Y14121 - (2) Cable troughs FT199 - keyed alike in each cubicle 	wall: 64"h At each typ. cubicle: overall: 9'-0"w x 7'-0"d x 2'-6"d	Top: laminate white 91 Paint finish: white 91 Wall frame finish: MS Metallic silver Tile/tackboard fabric: Category 1	1	\$0.00	\$0.00	\$0.00
S-13	Freestanding Cubicles by corner window for (2)	362 Access Office	Herman Miller	<p>Canvas Office Landscape Wall</p> <ul style="list-style-type: none"> - See Plans and Elevations for configuration with the following components: - Frame FT110-53-N, with Thin Profile Stacking Window FT187-11, and Stacking Frame FT111-11-JL at walls behind overhead storage. - Provide fabric tiles, covers, caps, ends, wall start, filler, brackets, connectors, adapters and fasteners as required. - Acoustical Insert, upper zone FT189-U-53 - Work Surfaces FTS10-30-L - Concave Corner Surface FTS21-30-42-L (Also acceptable as Extended Corner Surface if possible under Specials) - (4) surface attached pedestal Tu Storage LW140-28-BBF-SR-KA-2F - Surface Cantilever FT290 for typical supports - Post support leg FV689.P, and Open shared support legs FV2A2-F-S as required for freestanding desk - (4) B-style flipper door unit FT420-42-P-L-KA. Provide back panel as required. - (2) Cast LED light FV617-5N, to be plugged in outlet under desktop. Wire to be installed concealed. - Stiffener FV696 as required - (2) cutout and grommet from grommet kit FV982 - (2) Cable troughs FT199 - keyed alike in each cubicle - Refer to Electrical Power and Data Plans for power feed information. Provide supporting components as required for Owner's Electrician to install electrical power and data outlets. Components include but not limited to Power Entries, Harnesses, Jumpers, Cable Trays and Extenders. 	wall: 64"h At each typ. cubicle: overall: 9'-0"w x 7'-0"d x 2'-6"d	Top: laminate white 91 Paint finish: white 91 Wall frame finish: MS Metallic silver Tile/tackboard fabric: Category 1	1	\$0.00	\$0.00	\$0.00
S-14	Acquisition Desk	361 Office	Herman Miller	<p>Canvas Office Landscape</p> <ul style="list-style-type: none"> - (3) Work surfaces FT-S10-30-72-L - (2) surface attached pedestal Tu Storage LW140-28-BBF-SR-KA-2F, at each end of the table - (1) freestanding pedestal Tu Storage LW100-24-BBF-SR-KA-2F, at central table - (2) shared open support leg FV2A2-2B-F-S - (3) cutout and grommet from grommet kit FV982 - (2) Cable troughs FT199 	18'-0"w x 2'-6"d x 29"h	Top: laminate white 91 Paint finish: white 91	1	\$0.00	\$0.00	\$0.00
S-15	Reception Desk	368 Reception	Herman Miller	<p>Canvas Office Landscape Private Office</p> <ul style="list-style-type: none"> - (1) Work surface FT-S10-30-72-L, (1) Work surface FT-S10-30-48-L - (2) Closed support legs FV2E2S-30-L - (1) Open shared support leg (12"d if possible) FV2A2-2A-F-S - (2) freestanding pedestal Tu Storage LW100-24-BBF-SR-KA-2F, at central table - (2) cutout and grommet from grommet kit FV982 - (1) Privacy Panel FV693-42-72-L, (1) Privacy Panel FV693-29-48-L - (1) Logic Mini Y1414L06G & (1) Mini Grommet Y14121 - Cable troughs FT199 	10'-0"w x 2'-6"d	Laminate: white 91 Paint finish: white 91	1	\$0.00	\$0.00	\$0.00

S-16	Shared Private Office for (2)	377 Office	Herman Miller	Canvas Office Landscape Wall - See Plans and Elevations for configuration with the following components: - Frame FT110-53-N, with Stacking Frame FT111-11-JL - Provide fabric tiles, covers, caps, ends, wall start, filler, brackets, connectors, adapters and fasteners as required. - Acoustical Insert, upper zone FT189-U-53 - Work Surfaces FTS10-24/30-L - Concave Corner Surfaces FTS21-30-42-L (Also acceptable as Extended Corner Surface if possible under Specials) - D-shaped Surface FTS36-63-L, with (2) Post support legs FV689.P - (3) surface attached pedestal Tu Storage LW140-28-BBF-SR-KA-2F - Surface Cantilever FT290 for typical supports at Frame Wall - Post support legs FV689.P, and Open shared support legs FV2A2-F-S as required at freestanding desk - (3) B-style flipper door unit FT420-30-P-L-KA. Provide back panel as required. - (1) Cast LED light FV617-4N, to be plugged in outlet under desk. Wire to be installed concealed. - Stiffener FV696 as required - (2) cutout and grommet from grommet kit FV982 - (2) Cable troughs FT199 - (1) Wall-mount fabric tackboard FV990C1-24A-60-R, at East cubicle - Provide fasteners for drywall application as required - keyed alike in each cubicle - Refer to plan for M-1 lateral file cabinet quantity and location under back desks. Provide clearance at back desk as required. - Refer to Electrical Power and Data Plans for power feed information. Provide supporting components as	wall: 64" h At each typ. cubicle: overall: 8'-6" w x 9'-2" d	Top: laminate white 91 Paint finish: white 91 Wall frame finish: MS Metallic silver Tile/tackboard fabric: Category 1	1	\$0.00	\$0.00	\$0.00
S-17	Private Office back desk	302 Office	Herman Miller	Canvas Office Landscape - Back desk: Work surfaces to make up 11'-6" length, FT-S10-24-78-L, FT-S10-24-60-L - Side desk: Work surface FT-S10-24-72-L - (5) Post support legs FV689.P - (1) shared open support leg FV2A2-2A-F-S - (1) cutout and grommet from grommet kit FV982 - Cable troughs FT199 - Stiffener as required. Note that clearance shall be provided for M-1 lateral file cabinet per Plan. - Provide clearance at back desk for (3) M-1 lateral cabinets - keyed alike	back desk: 11'-6" x 2'-0" x 29" h side desk: 6'-0" x 2'-0" x 29" h	Top: laminate white 91 Legs: laminate white 91	1	\$0.00	\$0.00	\$0.00
S-18	Shared Office for (2)	First Floor: 102 Safety Office	Herman Miller	Canvas Office Landscape - (2) Work surface FT-S10-30-54-L - (4) Post support legs FV689.P - (1) shared open support leg FV2A2-2B-F-S - (2) cutout and grommet from grommet kit FV982 - Cable trough FT199	9'-0" x 2'-6" x 29" h	Top: laminate white 91 Legs: laminate white 91	1	\$0.00	\$0.00	\$0.00
S-19	Private Office	First Floor: 152 Office	Herman Miller	Canvas Office Landscape - (2) Work surface FT-S10-24/30-L - (1) surface attached pedestal Tu Storage LW140-28-BBF-SR-KA-2F - (3) Post support legs FV689.P - (1) shared open support leg FV2A2-2B-F-S - (2) cutout and grommet from grommet kit FV982 - Cable trough FT199	side desk: 5'-0" x 2'-6" x 29" h front desk: 5'-0" x 2'-0"	Top: laminate white 91 Legs: laminate white 91	1	\$0.00	\$0.00	\$0.00
TABLES										
T-1	Work table, side table	328 LETS Office, 362 Access Office	Herman Miller	Everywhere table DT1A-S-24-60-L-P-57 - 4 post leg - (1) cutout and grommet from grommet kit FV982	5'-0" w x 2'-0" d x 29" h	Top: laminate white 91 Leg: white 91	4	\$0.00	\$0.00	\$0.00
T-2	Work table	335, 336, 346, 350 Study, 328 LETS Office	Herman Miller	Everywhere table DT1A-S-24-60-L-P-57 - 4 post leg - (1) cutout and grommet from grommet kit FV982	5'-6" w x 2'-0" d x 29" h	Top: laminate white 91 Leg: white 91	5	\$0.00	\$0.00	\$0.00
T-3	Flip top table	367 Conference	KI	Pirouette nesting rectangular training Table with Activ8 PANR3060T-74P-VUU-MP-4EC - casters - modesty panel	2'-6" x 5'-0" x 29" h	Top: laminate Frosty White Edge color: Frosty White Legs: Chrome	1	\$0.00	\$0.00	\$0.00
T-4	Flip top table	367 Conference	KI	Pirouette nesting rectangular training Table with Activ8 PANR3072T-74P-VUU-MP-4EC - casters - modesty panel - provide a total of (2) Activ8 power infeed and (5) 77" long jumper cables for these tables	2'-6" x 6'-0" x 29" h	Top: laminate Frosty White Edge color: Frosty White Legs: Chrome	6	\$0.00	\$0.00	\$0.00
T-5	Meeting table	348 Meeting	Herman Miller	Layout Studio Project table - Project table GNTPA-48-96-FL-91-91 - Engage legs (2) GNLFEN48-91 - intermediate leg GNLFNSN - beams GNBR - double wire management tray GNWD - custom size cutouts and provide (2) Logic grommet with 3 simplex receptacles and 6' plug cord Y1425EA-06-91 - umbilical riser GNWF-G-91	4'-0" x 8'-0" x 29" h	Top: laminate white 91 Leg: white 91	1	\$0.00	\$0.00	\$0.00
T-6	Guitar pick table	302 Office	Herman Miller	Guitar pick table EXTT-T-29-060-N-C-L-91-91-91 - cutouts and provide (2) Logic grommet with 3 simplex receptacles and 6' plug cord Y1425EA-06-91 - umbilical riser GNWF-G	5'-0" x 4'-11" x 29" h	Top: laminate white 91 Leg: white	1	\$0.00	\$0.00	\$0.00
T-7	Occasional table	356 Cafe, 358 Break	Herman Miller	Everywhere Occasional Table - Specials 2'-0" diameter top	2'-0" dia. x 16" h	Top: laminate white 91 Leg: metallic silver column, polished aluminum base	3	\$0.00	\$0.00	\$0.00
T-8	Occasional table, square	338 Meeting	Herman Miller	Everywhere Occasional Table - square top	2'-0" x 2'-0" x 16" h	Top: laminate white 91 Leg: metallic silver column, polished aluminum base	1	\$0.00	\$0.00	\$0.00
T-9	Acquisition Work Table	361 Office	Herman Miller	Everywhere table DT1A-S-24-72-L-P - 4 post leg	2'-0" x 6'-0" x 29" h	Top: laminate white 91 Leg: white 91	3	\$0.00	\$0.00	\$0.00
T-10	Meeting table, large	369 Admin office	Herman Miller	Layout Studio table - (2) Project table GNTPA-48-60-FL-91-91 - Engage legs GNLFEN48-91, as required - intermediate leg GNLFNSN, as required - beams GNBR, as required - double wire management tray GNWD - custom size cutouts and provide (2) Logic grommet with 3 simplex receptacles and 6' plug cord Y1425EA-06-91 - umbilical riser GNWF-G	4'-0" x 10'-0" x 29" h	Top: laminate white 91 Leg: white 91	1	\$0.00	\$0.00	\$0.00
T-11	Work table, counter height	369 Admin office	Herman Miller	Meridien Storage table - (1) Meridien Storage Surround Top FSTL-180-36 - (2) Meridien Storage Surround End FSEL-37-36 - (1) Pair of Meridien Storage Surround Support Legs, square FSFS-37 - (2) Standard Pull Freestanding Lateral File 26-36-18-3N-NT-KA-B3-NO-9M - (4) Standard Pull Storage Case 46-36-18-38-NS2-KA-NT-B3 - Gang storage cabinets as required - Keyed alike for all storage cabinets	3'-0" x 15'-2 1/2" x 3'-2 3/4" h	Top and end panels: laminate white 91 Leg: white 91	1	\$0.00	\$0.00	\$0.00
T-12	Adjustable Height Table, 7'	Offices	Herman Miller	Renew rectangular table with C-foot DUSACS3084LE-SUD-91-91-91-PSC-NNN - Height-Adjustable Vertical Cable Manager DU15SE-91 - (1) cutout and grommet from grommet kit FV982 - custom cutout to install (1) Logic Mini Y1414L06G & (1) Mini Grommet Y14121	2'-6" x 7'-0" x 27-46" h	Top: laminate white 91 Leg: white 91	4	\$0.00	\$0.00	\$0.00

T-13	Adjustable Height Table, 6' with modesty panel	375 Office	Herman Miller	Renew rectangular table with C-foot DU6ACS3072LE-SUD-91-91-PSC-NNN - Height-Adjustable Vertical Cable Manager DU15SE-91 - (1) cutout and grommet from grommet kit FV982 - custom cutout to install (1) Logic Mini Y1414L06G & (1) Mini Grommet Y14121 - modesty panel Y1113-72-N-L	2'-6" x 6'-0" x 27'-46"h	Top and modesty panel: laminate white 91 Leg: white 91	1	\$0.00	\$0.00	\$0.00
T-14	South Private Office back desk	375 Office	Herman Miller	Canvas Office Landscape - Work surfaces to make up 9'-91" length, FT-S10-24-48-L, FT-S10-24-60-L - (4) Post support legs at ends FV689.P - (1) Closed shared support leg FV2E2.S-2A - Stiffener as required. Note that clearance shall be provided for M-1 lateral file cabinet per Plan.	2'-0" x 9'-6" x 29"h	Top: laminate white 91 Leg: white 91	1	\$0.00	\$0.00	\$0.00
T-15	Side table	327 IT office	Herman Miller	Everywhere table DT1A-S-30-126-P - 4 post leg - custom length, with intermediate inset post leg support as required - Note that intermediate support legs shall not be installed in front of full height window. Refer to Plan.	2'-6" x 10'-6" x 29"h	Top: laminate white 91 Leg: white 91	1	\$0.00	\$0.00	\$0.00
T-16	Work table	345 Film/Edit	Herman Miller	Everywhere table DT1A-S-30-96-P - 4 post leg - custom length, with centred intermediate inset post leg support as required - (2) cutouts and grommets from grommet kit FV982	2'-6" x 8'-0" x 29"h	Top: laminate white 91 Leg: white 91	1	\$0.00	\$0.00	\$0.00
T-17	Private Office back desk	325 Office, 326 Office	Herman Miller	Canvas Office Landscape - Work surfaces to make up 10'-10" length, FT-S10-24-84-L, FT-S10-24-46-L - (4) Post support legs at ends FV689.P - (1) shared open support leg FV2A2-2B-F-S - (2) cutout and grommet from grommet kit FV982 - Cable troughs FT199 - Stiffener as required. Note that clearance shall be provided for M-1 lateral file cabinet per Plan.	2'-0" x 10'-10" x 29"h	Top: laminate white 91 Leg: white 91	2	\$0.00	\$0.00	\$0.00
T-18	Shared Office back desk	327 IT Office	Herman Miller	Canvas Office Landscape - Work surfaces to make up 22'-4" length, (2) FT-S10-24-90-L, (1) FT-S10-24-88-L - (4) Post support legs at ends FV689.P - (2) shared open support legs FV2A2-2B-F-S - (2) cutout and grommet from grommet kit FV982 - (2) Cable troughs FT199 - Stiffener as required	2'-0" x 22'-4" x 29"h	Top: laminate white 91 Leg: white 91	1	\$0.00	\$0.00	\$0.00
T-19	Exterior table, square, pedestal style	3rd floor staff terrace	Fermob	Luxembourg pedestal table 4134 - no parasol hole	31.5" x 31.5" x 29"h	Standard Color TBD	3	\$0.00	\$0.00	
CHAIRS										
C-1	Meeting/work/ side chair	342, 343, 351, 352, 363, 364, 365, 370,371 Office	Vitra	HAL RE Tube Stackable	21 1/4"w x 19 1/4"d x 31"h, 17"h seat	Seat: Standard Color TBD Legs: standard chrome Glides: 30 basic dark	19	\$0.00	\$0.00	
C-2	Task chair w/ casters	369 Admin Office, 338 Meeting	Vitra	HAL RE Studio	18 1/2"w x 19 1/4"d x 29 1/4"-33 3/4"h, 14 3/4"-19 1/4"h seat	Seat: Standard Color TBD Base and casters: Black	12	\$0.00	\$0.00	
C-3	Counter Stool	369 Admin Office	Vitra	HAL RE Stool Medium	19 1/2"w x 19 1/4"d x 39 1/2"h, 25 1/2"h seat	Seat: Standard Color TBD Legs: standard chrome Glides: 30 basic dark	2	\$0.00	\$0.00	
C-4	Lounge chair	356 Cafe	Studio TK/	Beso Lounge chair with sled base ARBV-G-C6	26" w x 29"d x 33"h, 17"h	Upholstery: Ultrafabrics Promessa Camel Sled base: Chrome	4	\$0.00	\$0.00	
C-5	Sofa, 2-seater	338 Meeting	Dauphin	Reefs 2 seater sofa with arms RF0642 - wood legs	64" w x 26" d x 32.5"h	Upholstery: Maharam Lariat, Color TBD Legs: Natural oak	1	\$0.00	\$0.00	
C-6	Sofa, 3-seater	368 Reception, 354 Lounge, 338 meeting	Dauphin	Reefs 3 seater sofa with arms RF0643 - wood legs	92" w x 26" d x 32.5"h	Upholstery: Maharam Lariat, Color TBD Legs: Natural oak	4	\$0.00	\$0.00	
C-7	Lounge chair	358 Break	Allermuir	Open Lounge chair with headrest A641 - metal 4-star swivel base	30.75" w x 34"d x 41.5"h	Upholstery: Grade 6 Ultrafabrics Promessa Bronze Legs: Polished Aluminum	2	\$0.00	\$0.00	
C-8	Exterior chair, steel	3rd floor staff terrace	Fermob	Luxembourg side chair 4121 - steel tube frame and slats - stacks 10	49cm w x 57cm d x 49cm h seat	Standard Color TBD	12	\$0.00	\$0.00	
C-9	Stool	313 Women's Bathroom	Fermob	Luxembourg low table	16.5" w x 17" d x 16"h	Standard Color TBD	2	\$0.00	\$0.00	
C-10	Bench	308 Men's Bathroom	Fermob	Luxembourg bench	57" w x 17" d x 19"h	Standard Color TBD	1	\$0.00	\$0.00	
MISCELLANEOUS										
M-1	Lateral file cabinet	Throughout	Herman Miller	Tu metal W-pull lateral file cabinet, raised height LW200 - Provide counterweight as required - Install under tabletops, typ. Provide clearance under desks for installation.	3'-0"w x 19 3/8" d x 27 1/4"h	91 white	29	\$0.00	\$0.00	\$0.00
M-2	Freestanding pedestal cabinet	325, 326, 361, 375 Office	Herman Miller	Tu metal W-pull pedestal cabinet LW100-24-BBF-SR-KA-1F	14 5/8" w x 24" d x 26 3/8"	91 white	4	\$0.00	\$0.00	\$0.00
M-3	Tall Cabinet with adjustable shelves and lockable doors	328 LETS Office	Herman Miller	Tu laminate storage with doors L2BC-60-42-24-D-3-U-L-02-91	3'-6"w x 2'-0"d x 5'-0"h	91 white	5	\$0.00	\$0.00	\$0.00
M-4	Tall Cabinet with adjustable shelves and lockable doors	345 Film/Edit	Herman Miller	Tu laminate storage with doors L2BC-60-24-24-D-3-U-L-02-91	2'-0"w x 2'-0"d x 5'-0"h	91 white	4	\$0.00	\$0.00	\$0.00
M-5	Tall filing cabinet, lockable	353 Archive	Herman Miller	Tu metal storage LW200-30-5-KA-CB	2'-6"w x 19 3/8" d x 65"h	91 white	2	\$0.00	\$0.00	\$0.00

SKOKIE PUBLIC LIBRARY

**Furniture Specifications
Issued for Bid**

19 October 2023

STAFF WORK DESK

Key S-1, S-2, S-3, S-4, S-14, S-17, S-18, S-19

Furniture Type Private Office

Location Private Offices

Manufacturer Herman Miller

Model Canvas Office Landscape Private Office

Description


Finish/Color Laminate white 91, Legs: white 91, Metal paint finish: white 91. Tackboard: Category 1

Dimension

Notes See Schedule, Plan and Elevations for details.




Logic Mini Grommet

 


White 91



Category 1 Fabric

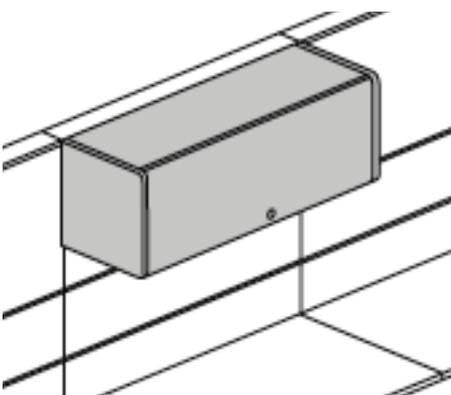

B-Style Flipper Door Overhead Cabinet

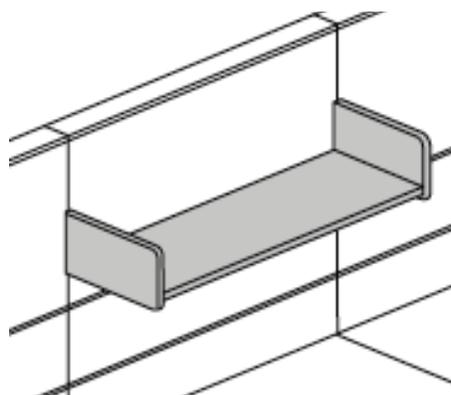

B-Style Shelf



Support Pedestal Filing Cabinet

Key S-5 to S-13, S-16

Furniture Type Cubicles

Location LETS, CME, Youth, Admin

Manufacturer Herman Miller


Model Canvas Office Landscape Wall

Description Laminate white 91, Legs: white 91, Metal paint finish: white 91. Tackboard: Category 1

Finish/Color

Dimension See Schedule, Plan and Elevations for details.

Notes

 


White 91




Category 1 Fabric



Logic Mini Grommet

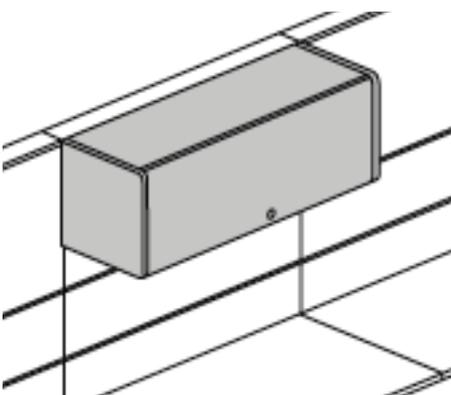

B-Style Flipper Door Overhead Cabinet

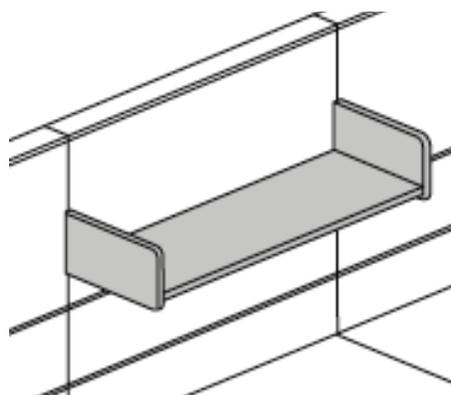


B-Style Shelf



Support Pedestal Filing Cabinet

Key S-15
Furniture Type Reception Desk
Location Admin
Manufacturer Herman Miller
Model Canvas Office Landscape Private Office
Description
Finish/Color Laminate white 91, Legs: white 91, Metal paint finish: white 91.
Dimension See Schedule, Plan and Elevations for details.
Notes

 

White 91





Logic Mini Grommet



Support Pedestal Filing Cabinet



TABLES

Key	T-1, T-2, T-9, T-15, T-16
Furniture Type	Work Table
Location	Throughout
Manufacturer	Herman Miller
Model	Everywhere Occasional Table
Description	
Finish/Color	Top and edge: laminate white 91, Legs: white 91
Dimension	See Schedule.
Notes	Provide cutout and grommet where indicated in Schedule.

  

White 91

Key	T-3, T-4
Furniture Type	Fliptop table, powered
Location	Conference Room
Manufacturer	KI
Model	Pirouette Nesting Rectangular Training table with Activ8
Description	Nesting fliptop table on casters with brake
Finish/Color	Top and edge: laminate Frosty white LFW, Legs: chrome CH
Dimension	T-3: 60" w x 30" d x 29" h, T-4: 72" w x 30" d x 29" h
Notes	Provide Activ8 power infeed and jumper cables, and modesty panel, per Schedule.

 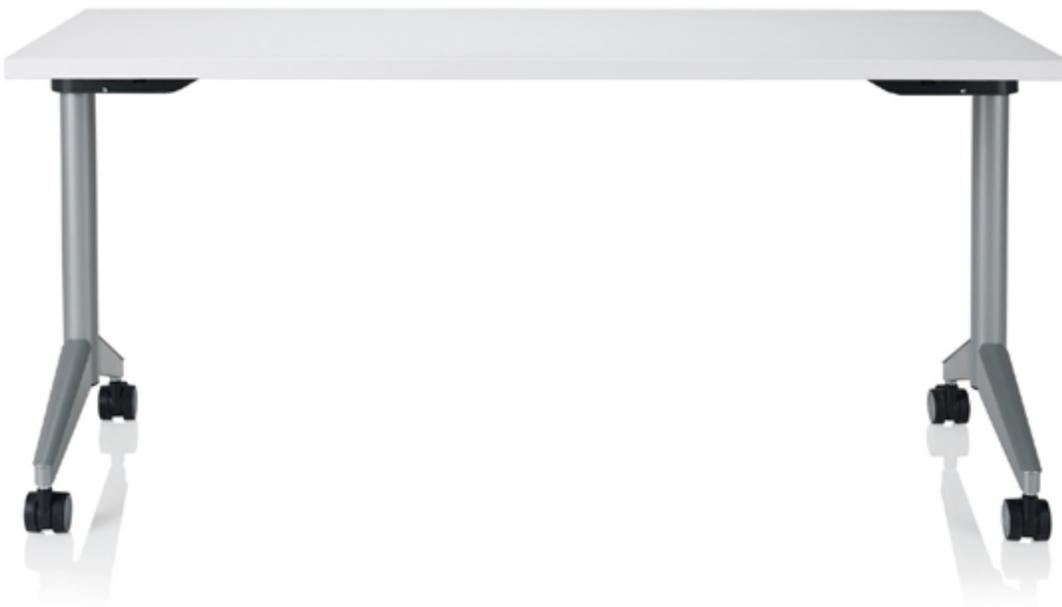


Frosty White LFW



Chrome CH



Key	T-5, T-10
Furniture Type	Meeting table
Location	348 Meeting, Admin Office
Manufacturer	Herman Miller
Model	Layout Studio Project Table
Description	
Finish/Color	Top and edge: laminate white 91, Legs: white 91
Dimension	See Schedule
Notes	Provide Logic grommets with 3 simplex receptacles with plug cord, wire trays, and Umbilical Risers.

 

White 91




Logic power grommet



Umbilical riser

Key	T-6
Furniture Type	Meeting Table
Location	302 Office
Manufacturer	Herman Miller
Model	Exclave Guitar Plck Table
Description	
Finish/Color	Laminate White 91. Legs: white.
Dimension	5'-0" x 4'-11" x 29"h
Notes	Provide Logic grommets with simplex receptacles with plug cord, and Umbilical Riser.

 

White 91




Logic power grommet




Umbilical riser

Key T-7
Furniture Type Occasional table. 30"Ø
Location Cafe
Manufacturer Herman Miller
Model Everywhere Occasional Table
Description Laminate White 91. Legs: Metallic Silver MS.
Finish/Color 24"Ø x 16"h
Dimension
Notes

 


White 91

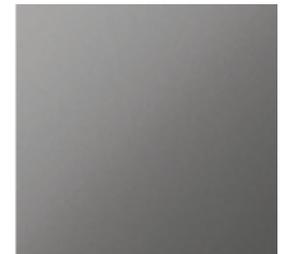


Metallic Silver MS

Key T-8
Furniture Type Occasional table, square
Location
Manufacturer Herman Miller
Model Everywhere Occasional Table
Description Laminate White 91. Legs: Metallic Silver MS.
Finish/Color 24" x 24" x 15" h
Dimension
Notes

 

White 91

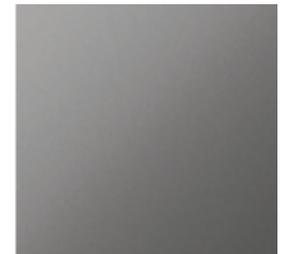

Metallic Silver MS

Key T-11

Furniture Type Counter height table with storage

Location

Manufacturer Herman Miller


Model Meridien surface and storage

Description See Plan and Elevations

Finish/Color Laminate White 91. Legs: white. Metal finish: White 91


Dimension 15'-2 1/2" w x 3'-0" d x 3'-2 3/4" h

Notes

 

White 91

Key	T-12
Furniture Type	Adjustable Height Table
Location	IT Offices
Manufacturer	Herman Miller
Model	Renew rectangular table with C-foot
Description	
Finish/Color	Top and edge: laminate white 91, Legs: white 91
Dimension	30" x 84" x 27-46" h
Notes	Provide Logic Mini clamp and cable management.

 


White 91



Logic Mini Grommet

Key	T-13
Furniture Type	Adjustable Height Table, with modesty panel
Location	375 Office
Manufacturer	Herman Miller
Model	Renew rectangular table with C-foot
Description	
Finish/Color	Top and edge: laminate white 91, Legs: white 91
Dimension	30" x 72" x 27-46"
Notes	Provide Logic Mini clamp and cable management.

 

White 91




Logic Mini Grommet



Modesty panel

Key T-14, T-17, T-18
Furniture Type Office back desk
Location Offices
Manufacturer Herman Miller
Model Canvas Office Landscape
Description
Finish/Color Top and edge: laminate white 91, Legs: white 91
Dimension See Schedule
Notes

 

White 91

Key T-19
Furniture Type Exterior table, square, pedestal
Location Terraces
Manufacturer Fermob
Model Luxembourg pedestal table 4134
Description no parasol hole
Finish/Color Color TBD
Dimension 31.5" x 31.5" x 29" h
Notes



CHAIRS

Key	C-1
Furniture Type	Side chair with metal legs
Location	Throughout
Manufacturer	Vitra
Model	Hal Re Tube Stackable chair
Description	Metal legs, Plastic Shell
Finish/Color	Seat: Standard color TBD, Legs: standard chrome, Glides for carpet: 30 basic dark
Dimension	21 1/4" w x 19 1/4" d x 31" h, 17" h seat
Notes	Stacks 6.



Key C-2

Furniture Type Chair with casters

Location Admin Office, Lounge

Manufacturer Vitra

Model Hal Re Studio, adjustable height swivel base with casters

Description Plastic Shell, 5 casters

Finish/Color Seat: Standard color TBD, Base: standard basic dark

Dimension 18 1/2" w x 19 1/4" d x 29 1/4"-33 3/4" h, 14 3/4"-19 1/4" h seat

Notes



Key	C-3
Furniture Type	Counter Stool
Location	Admin Office
Manufacturer	Vitra
Model	Hal Re Stool Medium
Description	Plastic Shell, 4 metal legs, glides for hard floor
Finish/Color	Seat: Standard color TBD, Legs: standard chrome, Glides for carpet: 30 Basic dark
Dimension	19 1/2" w x 19 1/4" d x 39 1/2" h, 25 1/2" h seat
Notes	




Key	C-4
Furniture Type	Lounge chair
Location	Cafe
Manufacturer	Studio TK/Artifort
Model	Beso Lounge Chair
Description	Sled base
Finish/Color	Upholstery: Ultrafabrics Promessa Color TBC, Sled base: C6 Chrome. Provide glides.
Dimension	26" w x 29" d x 33" h, 17" h seat
Notes	



Ultrafabrics Promess Camel

Key	C-5
Furniture Type	2 seater sofa
Location	
Manufacturer	Dauphin
Model	Reefs 2 seater sofa
Description	Upholstered seat and backrest
Finish/Color	Upholstery: Maharam Lariat, Auburn (Color TBD). Legs: Natural Oak.
Dimension	64" w x 26" d x 32.5"h, 17.5"h seat
Notes	

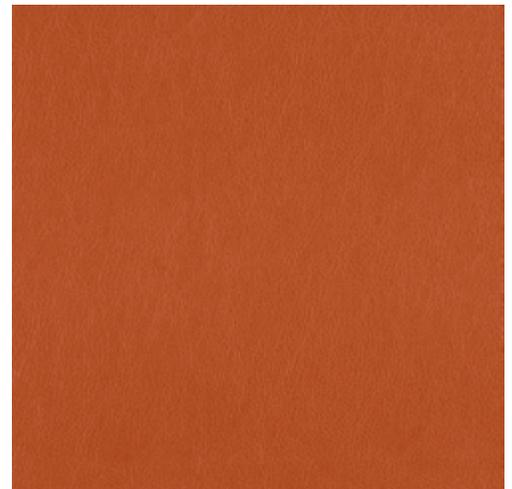


Maharam Lariat, Auburn



Key C-6
Furniture Type 3 seater sofa
Location
Manufacturer Dauphin
Model Reefs 3 seater sofa
Description Upholstered seat and backrest
Finish/Color Upholstery: Maharam Lariat, Auburn (Color TBD). Legs: Natural Oak.
Dimension 92" w x 26" d x 32.5"h, 17.5"h seat

Notes

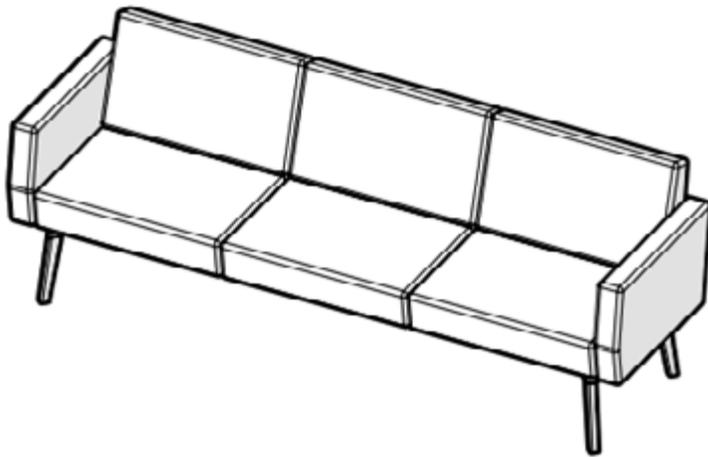

Maharam Lariat, Auburn



Key	C-7
Furniture Type	Lounge chair
Location	358 Break room
Manufacturer	Allermuir
Model	Open Lounge Chair with headrest
Description	Swivel base
Finish/Color	Upholstery: Ultrafabrics Promessa Bronze TBC. Base: Polished Aluminum.
Dimension	30.75" w x 34" d x 41.5" h
Notes	



Ultrafabrics Promess Bronze

Key C-8
Furniture Type Exterior chair, steel
Location Terrace
Manufacturer Fermob
Model Luxembourg side chair in steel
Description armless, stacks 10
Finish/Color Standard Color TBD
Dimension 49cm w x 57cm d x 49cm h seat
Notes



Key C-9
Furniture Type Stool
Location Women's Bathroom
Manufacturer Fermob
Model Luxembourg Small Low Table
Description
Finish/Color Standard Color TBD
Dimension 16.5" w x 17" d x 16" h
Notes



Key C-10
Furniture Type Bench
Location Women's Bathroom
Manufacturer Fermob
Model Luxembourg Bench
Description Standard Color TBD
Finish/Color
Dimension 57" w x 17" d x 19" h
Notes



MISCELLANEOUS

Key M-1
Furniture Type Lateral File Cabinet
Location Throughout
Manufacturer Herman Miller
Model Tu Metal Lateral File Cabinet
Description
Finish/Color White 91
Dimension 3'-0" w x 19 3/8" d x 27 1/4" h
Notes



White 91

Key	M-2
Furniture Type	Freestanding Pedestal File Cabinet under adjustable table
Location	Offices
Manufacturer	Herman Miller
Model	Tu Metal W-Pull Freestanding Pedestal
Description	
Finish/Color	White 91
Dimension	3'-0" w x 24" d x 27 1/4" h
Notes	



White 91


Key M-3
Furniture Type Tall cabinet, 3'-6" w
Location LETS Office
Manufacturer Herman Miller
Model Tu Wood Laminate Storage wth doors
Description (3) adj. sheves included, lockable door, flush pull
Finish/Color white 91
Dimension 3'-6" w x 2'-0" d x 5'-0" h
Notes



Laminate White 91



Key M-4
Furniture Type Tall cabinet, 2'-0" w
Location Film/ Edit
Manufacturer Herman Miller
Model Tu Wood Laminate Storage wth doors
Description (3) adj. sheves included, lockable door, flush pull
Finish/Color white 91
Dimension 2'-0" w x 2'-0" d x 5'-0" h
Notes

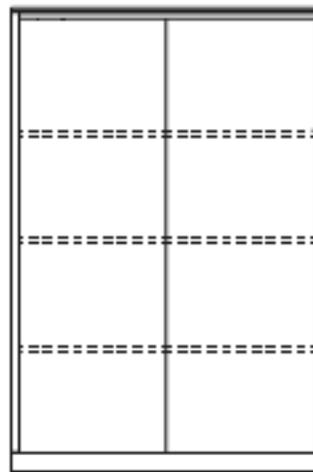

Laminate White 91

Key	M-5
Furniture Type	Tall filing cabinet
Location	Archive
Manufacturer	Herman Miller
Model	Tu Metal W-Pull Freestanding Lateral File
Description	4 drawers and 1 flipper door
Finish/Color	white 91
Dimension	2'-6" w x 19 3/8" d x 5'-5" h
Notes	Provide counterweight.



Laminate White 91

Key M-6
Furniture Type Tall cabinet, 2'-6" w
Location CME Office
Manufacturer Herman Miller
Model Tu Wood Laminate Storage wth doors
Description (3) adj. sheves included, lockable door, flush pull
Finish/Color white 91
Dimension 2'-6" w x 1'-4" d x 6'-0" h
Notes




Laminate White 91

Key M-7
Furniture Type Tackboard at adjustable table
Location Offices
Manufacturer Herman Miller
Model Canvas Office Landscape
Description
Finish/Color Fabric: Category 1
Dimension 2'-6" w x 2'-0" h
Notes




Category 1 Fabric


Key M-8
Furniture Type Pencil Tray
Location Offices
Manufacturer Herman Miller
Model Canvas Office Landscape
Description
Finish/Color Black Umber BU
Dimension
Notes

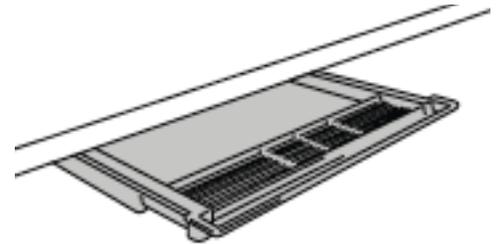

Key	M-9A, M-9B, A-9C
Furniture Type	Modesty Panel
Location	Throughout
Manufacturer	Herman Miller
Model	Everywhere Laminate Modesty Panel
Description	No cable trough
Finish/Color	white 91
Dimension	3/4" thick x 10 1/4"h. See Schedule for length.
Notes	

 

Laminate White 91

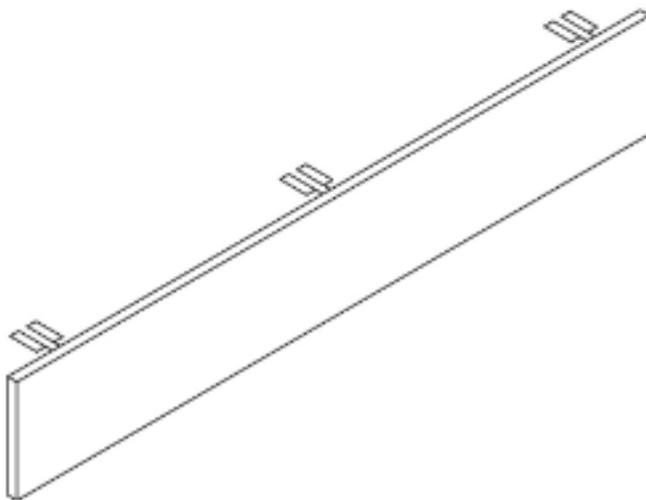

Key	M-10A
Furniture Type	Mobile whiteboard
Location	Film/ Edit
Manufacturer	Vitra
Model	Dancing Wall
Description	(4) whiteboard panels
Finish/Color	Wood: Spruce, Frame: Black, Fabric: Plano 87 Nero/Cream white
Dimension	65" w x 19" d x 77 1/2" h
Notes	



Key	M-10B
Furniture Type	Mobile whiteboard, for TV
Location	Admin Office
Manufacturer	Vitra
Model	Dancing Wall
Description	(4) whiteboard panels
Finish/Color	Wood: Spruce, Frame: Black, Fabric: Plano 87 Nero/Cream white
Dimension	65" w x 19" d x 77 1/2" h
Notes	provide TV mount, cable tray and power outlets. Fits maximum 65" diagonal TV screen.




Key M-11
Furniture Type Wire shelving unit for Acquisition
Location Access Office
Manufacturer Nexel
Model 4 Shelf Wire Shelving Unit
Description Adj. shelves
Finish/Color Chrome
Dimension 6'-0" w x 2'-6" d x 6'-2" h
Notes



Key	M-12A, M-12B, M-12C
Furniture Type	Wire shelving unit
Location	IT Office Storage
Manufacturer	Nexel
Model	5 Shelf Wire Shelving Unit
Description	Adj. shelves
Finish/Color	Chrome
Dimension	2'-0" d x 6'-2" h. See Schedule for lengths.
Notes	



Key	M-13
Furniture Type	Wire shelving unit under Acquisition table
Location	Access Office
Manufacturer	Regency
Model	2 Shelf Wire Shelving Unit
Description	Adj. shelves
Finish/Color	Chrome
Dimension	6'-0" w x 18" d x 27" h
Notes	Install top shelf at mid-height of post.

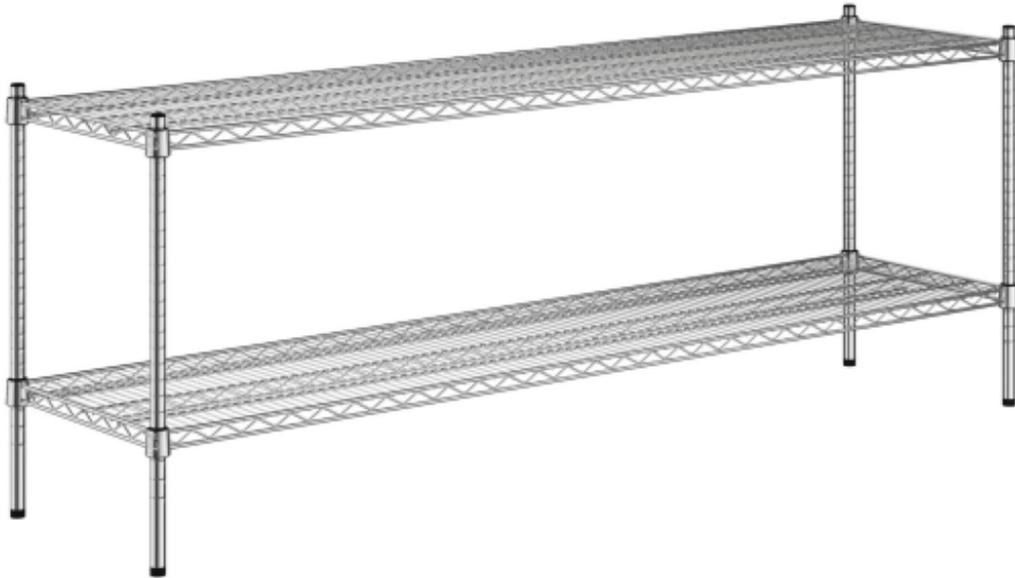

Key M-14
Furniture Type Flat File
Location Archive
Manufacturer Safco
Model 5-Drawer steel flat file with closed base
Description
Finish/Color White
Dimension 53.5" w x 41.5" d x 22.5" h
Notes





6" Closed Base

Key	M-15
Furniture Type	Keyboard Tray
Location	Throughout. See Plan for locations
Manufacturer	HAT Collective
Model	KT-27
Description	Mouse pad can be repositioned to the left or right hand side.
Finish/Color	Black
Dimension	Keyboard Tray Size: 27" x 10", Track Length: 11"
Notes	Tilt Adjustment: +10/-10 degrees, Swivel: 360 degree




Key M-16
Furniture Type Coat Hooks
Location 152 Office
Manufacturer Peter Pepper
Model 3 hook coat rack 2043
Description
Finish/Color Aluminum
Dimension 16" w x 3 3/4" d x 5" h
Notes

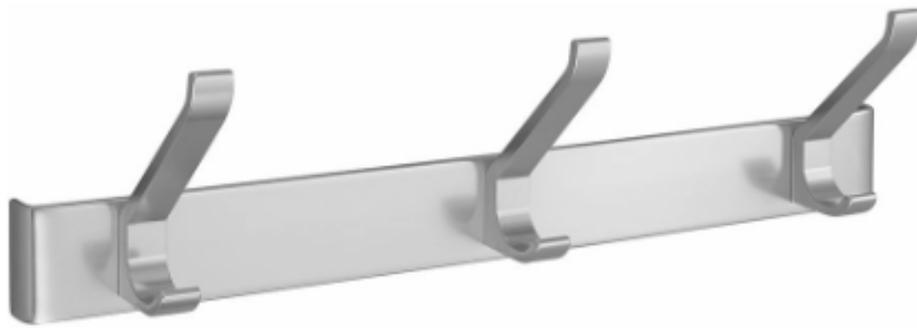


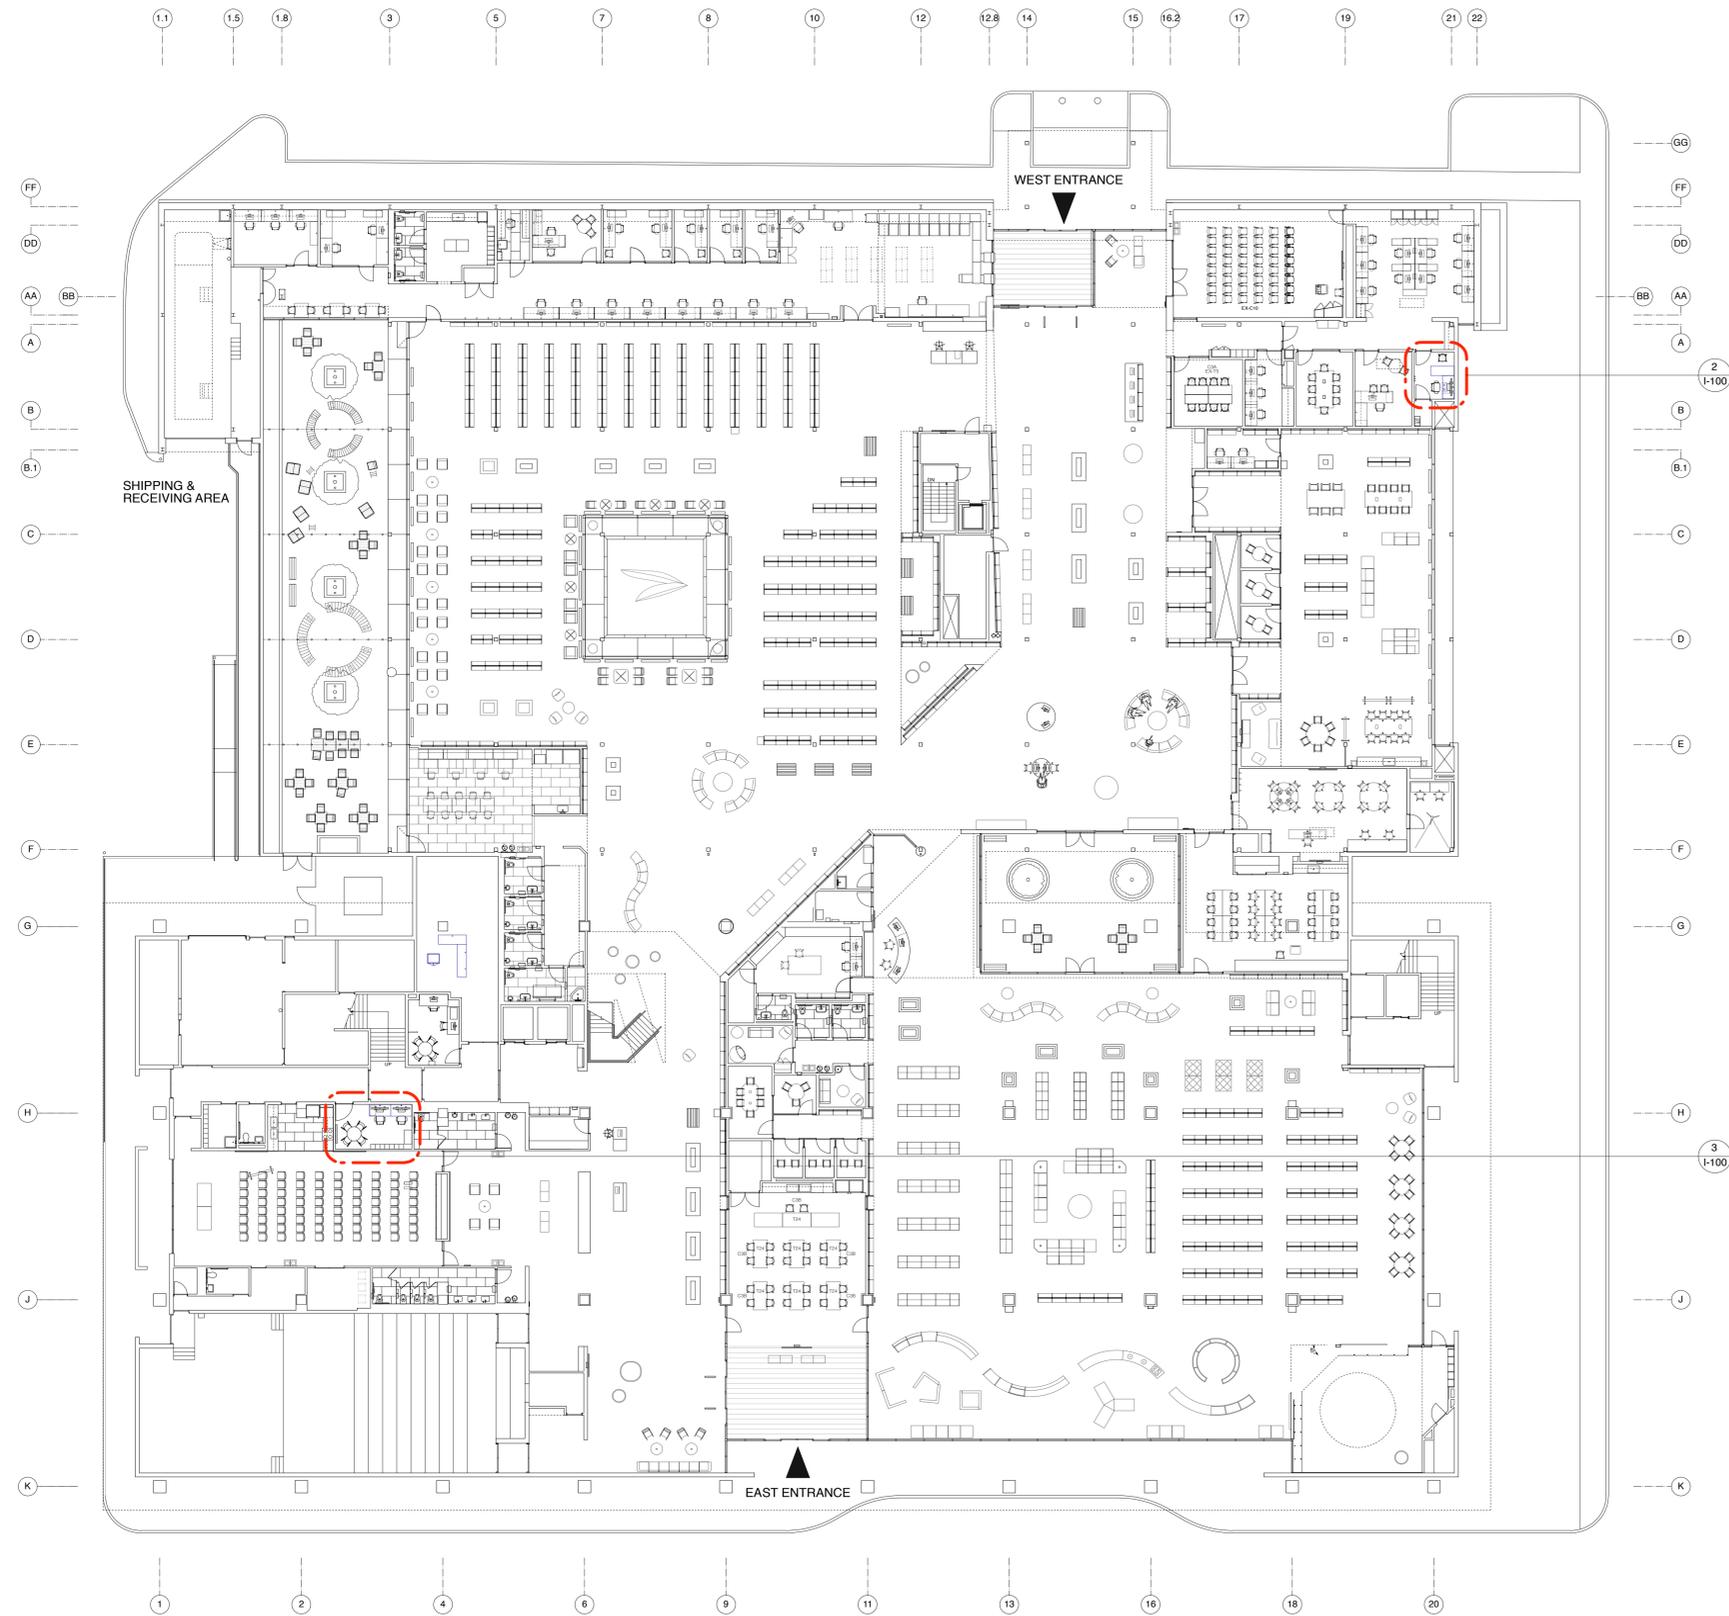

1 GROUND FLOOR KEY PLAN
1/16" = 1'-0"

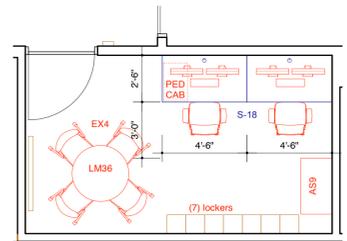

2 FURNITURE ENLARGED PLAN: 102 SAFETY OFFICE
1/4" = 1'-0"

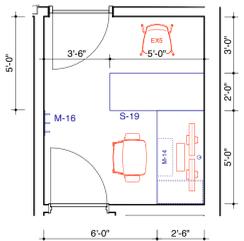

3 FURNITURE ENLARGED PLAN: 152 SAFETY OFFICE
1/4" = 1'-0"

REVISIONS:	
ISSUE	DATE
ISSUED FOR PRICING	02.08.2022
SCHEMATIC DESIGN	11.02.2022
50% DESIGN DEVELOPMENT	02.01.2023
100% DESIGN DEVELOPMENT	04.10.2023
50% CONSTRUCTION DOCUMENTS	05.08.2023
BID SET	06.05.2023
ISSUED FOR FFE BID	10.19.2023

LEGEND	
—	EXISTING FURNITURE, BY OWNER
—	NEW FURNITURE

PROJECT:
SKOKIE PUBLIC LIBRARY 3rd FLOOR
5215 OAKTON STREET
SKOKIE, IL 60077

ARCHITECT:
ANDREW BERMAN ARCHITECT PLLC
77 CHAMBERS STREET
NEW YORK, NY 10007
P: 212 226 5998

MEP ENGINEER:
SALAS O'BRIEN
815 SOUTH WABASH AVENUE
CHICAGO, ILLINOIS 60605
P: 312 786 4310

LIGHTING DESIGNER:
SCHULER SHOOK
363 WEST ERIE, SUITE 400
CHICAGO, ILLINOIS 60604
P: 312 944 8230


ACOUSTICAL CONSULTANT:
THRESHOLD ACOUSTICS LLC
141 WEST JACKSON BLVD, SUITE 2080
CHICAGO, ILLINOIS 60604
P: 312 386 1400

SHEET TITLE:
**FURNITURE PLAN:
GROUND FLOOR**

SCALE: AS NOTED DATE: 06.05.2023
DRAWN: HY CHECKED: AB, AM
SEAL: SHEET NO.:

I-100.00



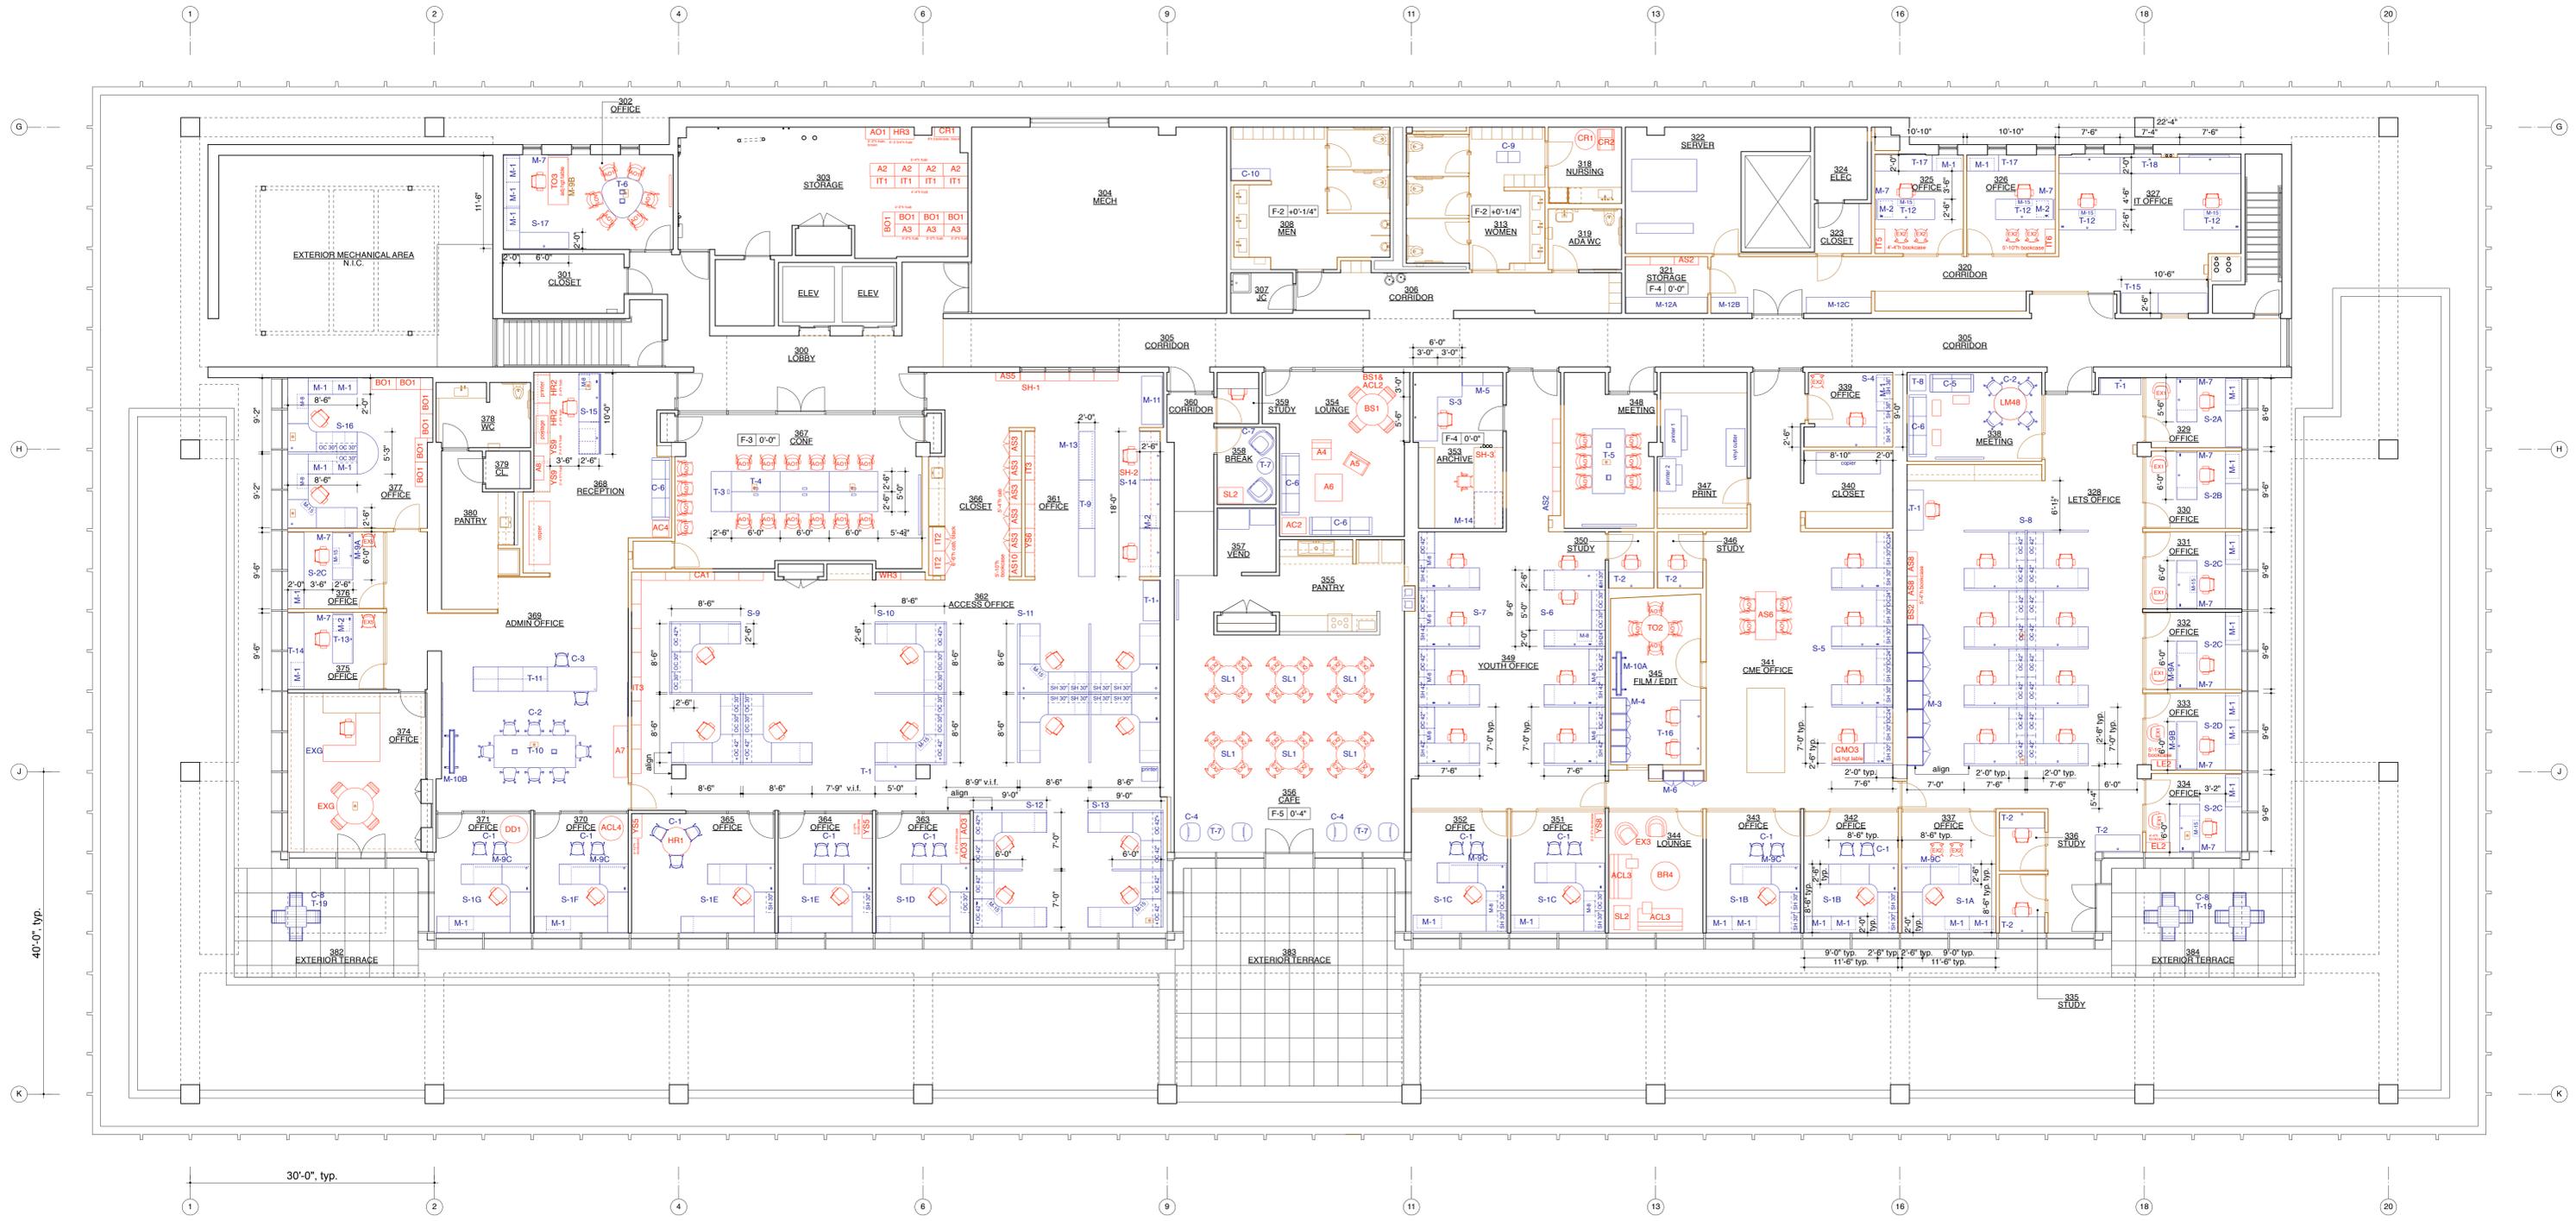

REVISIONS:

ISSUE	DATE
ISSUED FOR PRICING	02.08.2022
SCHEMATIC DESIGN	11.10.2022
50% DESIGN DEVELOPMENT	02.01.2023
100% DESIGN DEVELOPMENT	04.10.2023
50% CONSTRUCTION DOCUMENTS	05.08.2023
BID SET	06.05.2023
ISSUED FOR CONSTRUCTION	08.11.2023
ISSUED FOR FFE BID	10.19.2023

- LEGEND**
- NEW FRAMED WALL, PTD GWB
 - EXISTING WALL TO REMAIN, PTD
 - EXISTING FURNITURE, BY OWNER
 - NEW FURNITURE
 - FLOOR BOX
- F-# | 0'-0"** FLOOR TYPE SYMBOL
- ALL FLOORING WITH FURNITURE WILL BE CARPET, UNLESS OTHERWISE NOTED WITH F-# SYMBOL
- FLOOR TYPES:**
- F-2: ceramic tile
 - F-3: existing wood
 - F-4: VCT
 - F-5: limestone tile

- NOTES:**
- REFER TO I-500 FURNITURE ELEVATIONS AND SECTIONS FOR DETAILS FOR STAFF WORK DESKS S-1 TO S-17, T-9 AND T-11.
 - REFER TO E-100 ELECTRICAL POWER PLAN AND T-101 TECHNOLOGY PLAN FOR POWER AND DATA INFORMATION.
 - ALL FLOORING WILL BE CARPET TILES, EXCEPT BATHROOMS WHICH WILL HAVE CERAMIC FLOOR TILES.

PROJECT:
SKOKIE PUBLIC LIBRARY 3rd FLOOR
 5215 OAKTON STREET
 SKOKIE, IL 60077

ARCHITECT:
ANDREW BERMAN ARCHITECT PLLC
 77 CHAMBERS STREET
 NEW YORK, NY 10007
 P 212 226 5998

MEP ENGINEER:
SALAS O'BRIEN
 815 SOUTH WABASH AVENUE
 CHICAGO, ILLINOIS 60605
 P 312 786 4310

LIGHTING DESIGNER:
SCHULER SHOOK
 363 WEST ERIE, SUITE 400
 CHICAGO, ILLINOIS 60604
 P 312 944 8230


ACOUSTICAL CONSULTANT:
THRESHOLD ACOUSTICS LLC
 141 WEST JACKSON BLVD, SUITE 2080
 CHICAGO, ILLINOIS 60604
 P 312 396 1400


SHEET TITLE:
FURNITURE PLAN
THIRD FLOOR

SCALE: 1/8" = 1'-0" **DATE:** 08.11.2023
DRAWN: HY **CHECKED:** AB, AM
SEAL: SHEET NO.:


I-110.00

1 FURNITURE PLAN: THIRD FLOOR
 1/8" = 1'-0"

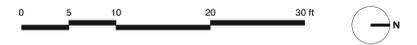


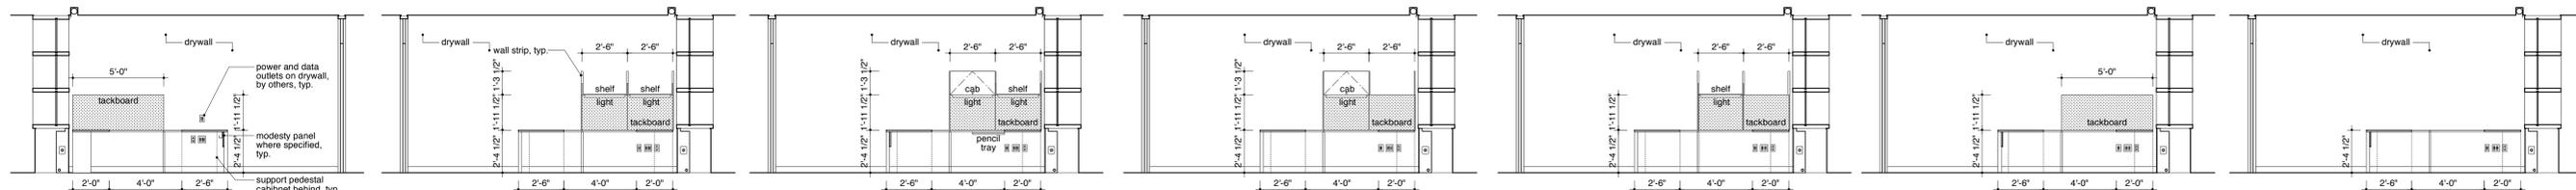


1 S-1A: SECTION LOOKING SOUTH 1/4" = 1'-0"
 2 S-1B: SECTION LOOKING NORTH 1/4" = 1'-0"
 3 S-1C: SECTION LOOKING NORTH 1/4" = 1'-0"
 4 S-1D: SECTION LOOKING NORTH 1/4" = 1'-0"
 5 S-1E: SECTION LOOKING NORTH 1/4" = 1'-0"
 6 S-1F: SECTION LOOKING NORTH 1/4" = 1'-0"
 7 S-1G: SECTION LOOKING NORTH 1/4" = 1'-0"

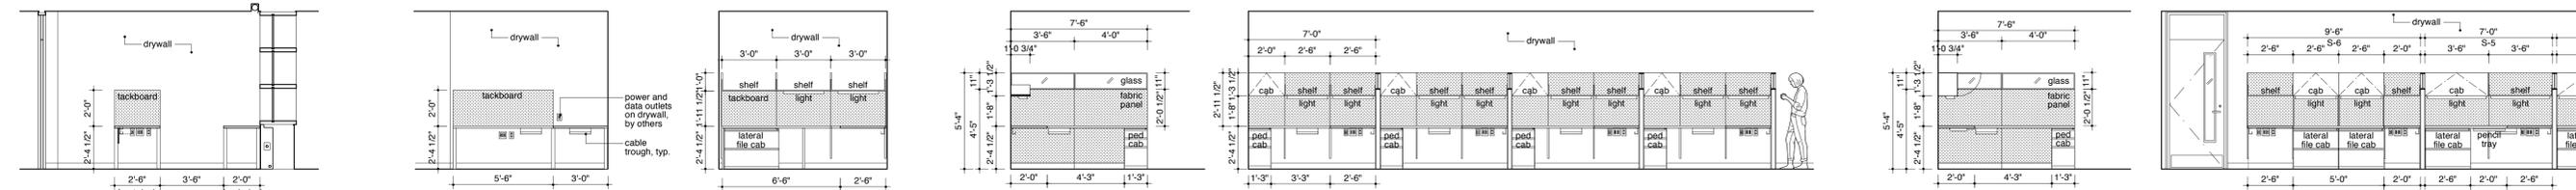


8 S-2A TO S-2D, TYPICAL 1/4" = 1'-0"
 9 S-3: SECTION LOOKING SOUTH 1/4" = 1'-0"
 10 S-4: SECTION LOOKING NORTH 1/4" = 1'-0"
 11 S-5: SECTION LOOKING EAST 1/4" = 1'-0"
 12 S-5: SECTION LOOKING NORTH 1/4" = 1'-0"
 13 S-6: SECTION LOOKING EAST 1/4" = 1'-0"
 14 S-6: SECTION LOOKING NORTH 1/4" = 1'-0"

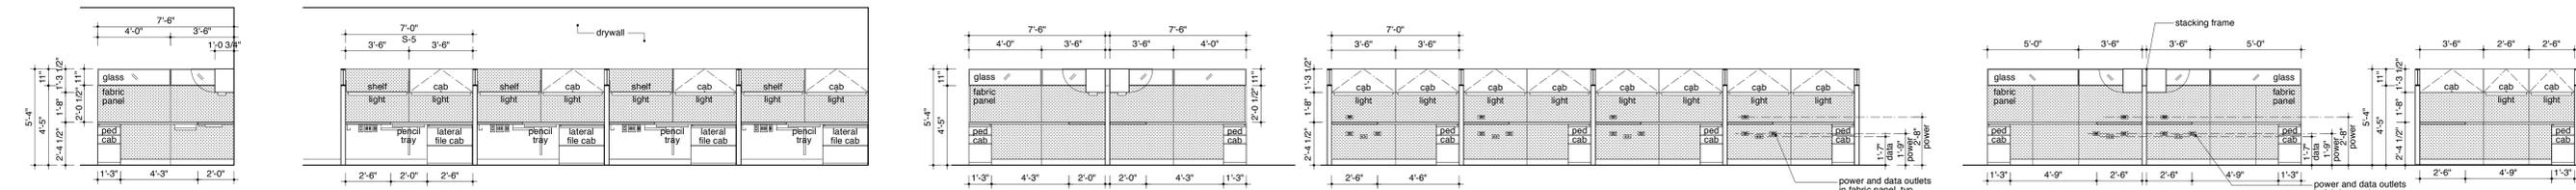


15 S-7: SECTION LOOKING EAST 1/4" = 1'-0"
 16 S-7: SECTION LOOKING SOUTH 1/4" = 1'-0"
 17 S-8: SECTION LOOKING SOUTH 1/4" = 1'-0"
 18 S-8: SECTION LOOKING SOUTH (NORTH, SIM.) 1/4" = 1'-0"
 19 S-9: SECTION LOOKING EAST 1/4" = 1'-0"
 20 S-9: SECTION LOOKING SOUTH 1/4" = 1'-0"

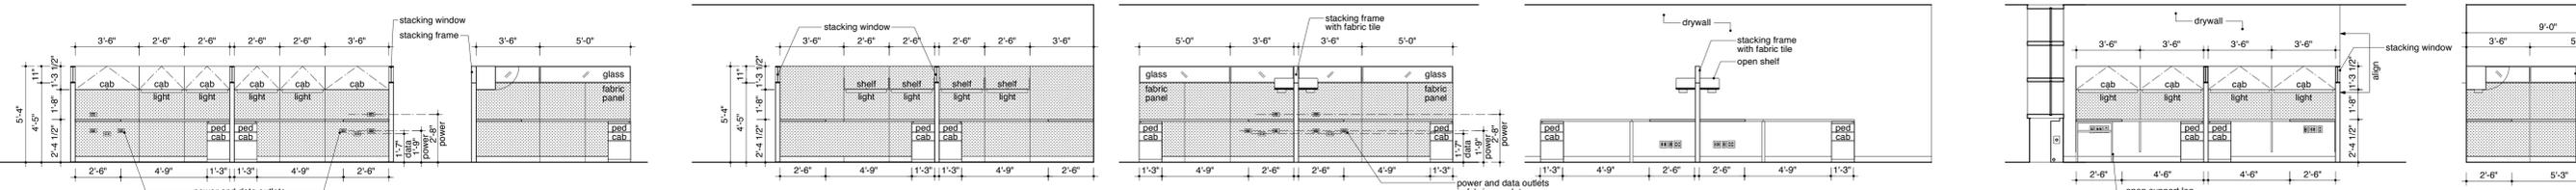

21 S-10: SECTION LOOKING NORTH 1/4" = 1'-0"
 22 S-10: SECTION LOOKING EAST 1/4" = 1'-0"
 23 S-11: SECTION LOOKING WEST (EAST, MIR.) 1/4" = 1'-0"
 24 S-11: SECTION LOOKING SOUTH 1/4" = 1'-0"
 25 S-11: SECTION LOOKING NORTH 1/4" = 1'-0"
 26 S-12: SECTION LOOKING SOUTH 1/4" = 1'-0"
 27 S-12: SECTION LOOKING WEST 1/4" = 1'-0"

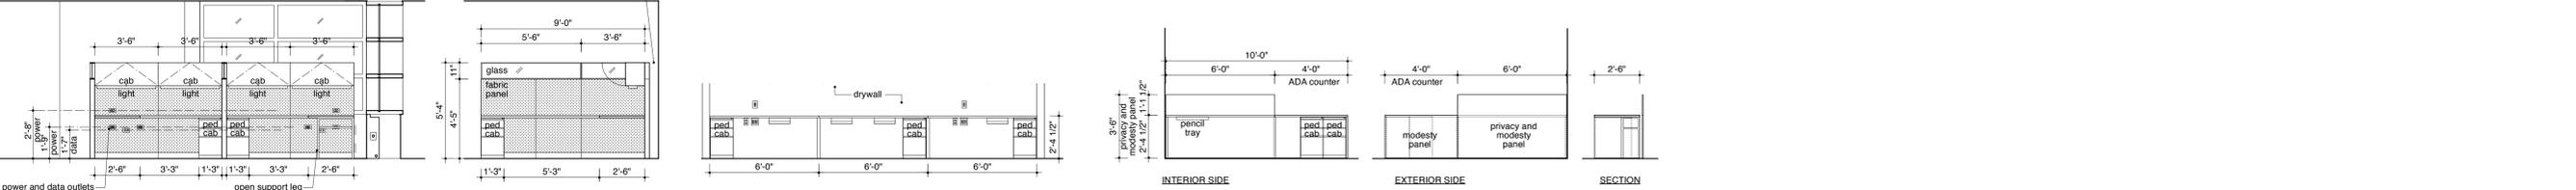

28 S-13: SECTION LOOKING NORTH 1/4" = 1'-0"
 29 S-13: SECTION LOOKING WEST 1/4" = 1'-0"
 30 S-14: ELEVATION 1/4" = 1'-0"
 31 S-15: ELEVATIONS 1/4" = 1'-0"

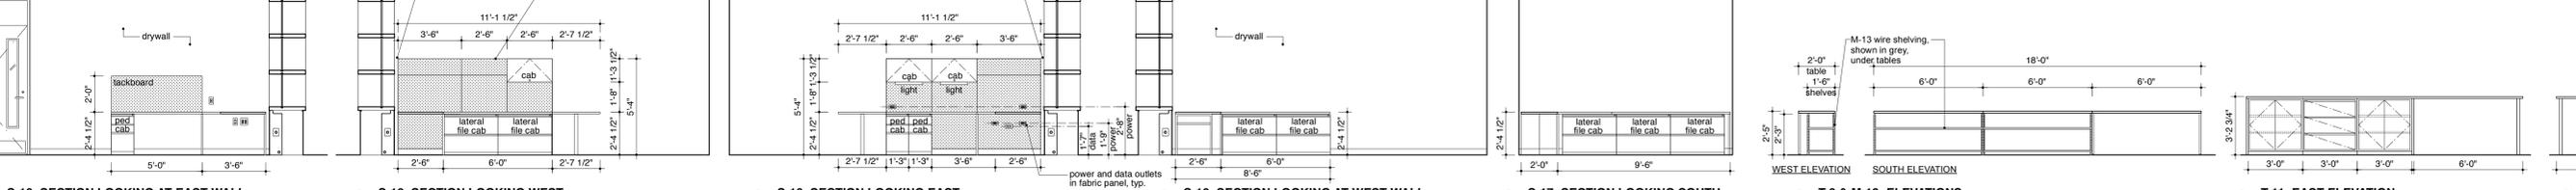

32 S-16: SECTION LOOKING AT EAST WALL 1/4" = 1'-0"
 33 S-16: SECTION LOOKING WEST 1/4" = 1'-0"
 34 S-16: SECTION LOOKING EAST 1/4" = 1'-0"
 35 S-16: SECTION LOOKING AT WEST WALL 1/4" = 1'-0"
 36 S-17: SECTION LOOKING SOUTH 1/4" = 1'-0"
 37 T-9 & M-13: ELEVATIONS 1/4" = 1'-0"
 38 T-11: EAST ELEVATION 1/4" = 1'-0"
 39 T-11: WEST ELEVATION 1/4" = 1'-0"

REVISIONS:

ISSUE	DATE
ISSUE FOR FF&E BID	10.19.2023

LEGEND

FABRIC

PROJECT:
 SKOKIE PUBLIC LIBRARY 3rd FLOOR
 5215 OAKTON STREET
 SKOKIE, IL 60077

ARCHITECT:
 ANDREW BERMAN ARCHITECT PLLC
 77 CHAMBERS STREET
 NEW YORK, NY 10007
 P 212 226 5998

MEP ENGINEER:
 SALAS O'BRIEN
 815 SOUTH WABASH AVENUE
 CHICAGO, ILLINOIS 60605
 P 312 786 4310

LIGHTING DESIGNER:
 SCHULER SHOOK
 363 WEST ERIC, SUITE 400
 CHICAGO, ILLINOIS 60604
 P 312 944 8230

ACOUSTICAL CONSULTANT:
 THRESHOLD ACUSTICS LLC
 141 WEST JACKSON BLVD, SUITE 2080
 CHICAGO, ILLINOIS 60604
 P 312 396 1400

SHEET TITLE:
FURNITURE ELEVATIONS AND SECTIONS

SCALE: 1/4" = 1'-0" DATE: 10.11.2023
 DRAWN: VS CHECKED: []
 SEAL: [] SHEET NO.: **I-500.00**

COPYRIGHT © ANDREW BERMAN ARCHITECT PLLC

REVISIONS:	
ISSUE	DATE
50% DESIGN DEVELOPMENT	02.01.2023
100% DESIGN DEVELOPMENT	04.10.2023
50% CONSTRUCTION DOCUMENTS	05.08.2023
BID SET	06.05.2023
ISSUE FOR CONSTRUCTION	08.11.2023
ISSUE FOR PFE BID	10.19.2023

GENERAL ELECTRICAL SYMBOLS		POWER DEVICE SYMBOLS		POWER EQUIPMENT SYMBOLS		LIGHTING SYMBOLS		SECURITY SYMBOLS		MOUNTING HEIGHTS	
	CONDUIT RUN CONCEALED IN CEILING OR WALL		DUPLEX RECEPTACLE		SURFACE MOUNTED DISTRIBUTION PANELBOARD		2' X 4' LIGHTING FIXTURE.		PUSH-BUTTON STATION	MOUNTING HEIGHTS OF ELECTRICAL ITEMS SHALL BE AS LISTED BELOW ABOVE FINISHED FLOOR TO CENTERLINE, UNLESS NOTED OTHERWISE:	
	CONDUIT RUN CONCEALED IN OR BELOW FLOOR		DOUBLE DUPLEX RECEPTACLE		SURFACE MOUNTED BRANCH CIRCUIT PANELBOARD		2' X 2' LIGHTING FIXTURE.		"DB" DOORBELL "DR" DOOR RELEASE	A. FIRE ALARM VISUAL DEVICES 80" B. FIRE ALARM AUDIO VISUAL DEVICES 80" C. INDIVIDUAL DISCONNECTS AND STARTERS > 60" D. GROUPED DISCONNECTS AND STARTERS > 12" E. PANELBOARD OVERCURRENT DEVICES > 72" F. PANELBOARD OVERCURRENT DEVICES > 12" G. GROUPED UTILITY REVENUE METERS > 72" H. FIRE ALARM PULL STATIONS > 48"	
	CONDUIT RUN EXPOSED ON CEILING OR WALL		DUPLEX RECEPTACLE - SPLIT WIRED		RECESSED MOUNTED BRANCH CIRCUIT PANELBOARD		1' X 4' LIGHTING FIXTURE.		BELL	REFER TO ARCHITECTURAL DRAWINGS FOR MOUNTING HEIGHTS OF RECEPTABLES, TELE/DATA DEVICES, AND TOGGLE SWITCHES, UNLESS NOTE OTHERWISE.	
	CONDUIT, WHERE "X" IS THE TYPE OR FUNCTION OF CONDUIT.		SINGLE RECEPTACLE		SWITCHBOARDS, DISTRIBUTION PANELBOARDS, MOTOR CONTROL CENTERS, PANELBOARDS, CABINETS, AND RELATED EQUIPMENT		LINEAR LIGHTING FIXTURE-- LENGTH AS INDICATED.		CHIME	ABBREVIATIONS	
	CONDUIT STUBBED UP		COMBINATION DUPLEX RECEPTACLE TELEPHONE/ DATA SYSTEMS OUTLET		INDICATES LEVEL ON WHICH PANEL IS LOCATED - G, B, 1, 2, ETC.		INCANDESCENT, HID, OR LED LIGHTING FIXTURE.		LOW VOLTAGE TRANSFORMER WITHIN PLENUM BOX	NOTE: ABBREVIATIONS ARE ALPHABETICALLY LISTED BY DESCRIPTION.	
	CONDUIT STUBBED DOWN		COMBINATION DOUBLE DUPLEX RECEPTACLE TELEPHONE/ DATA SYSTEMS OUTLET		INDICATES TYPE, CODED AS FOLLOWS:		WALL MOUNTED INCANDESCENT, HID, OR LED LIGHTING FIXTURE		CLOSED CIRCUIT TELEVISION CAMERA	ABBREVIATIONS	
	FLEXIBLE CONDUIT		SPECIAL RECEPTACLE - NEMA TYPE AS INDICATED		"C" CRITICAL OR COMPUTER DISTRIBUTION		2' X 4' LIGHTING FIXTURE		CARD READER	ABBREVIATIONS	
	CONDUIT TERMINATION:		JUNCTION BOX WITH FLEXIBLE CONDUIT AND FINAL EQUIPMENT OR FURNITURE SYSTEM POWER CONNECTION		"E" EMERGENCY		LINEAR LIGHTING FIXTURE CONNECTED TO EMERGENCY CIRCUIT.		ELECTRIC STRIKE	ABBREVIATIONS	
	CONDUIT SEAL		JUNCTION BOX WITH FLEXIBLE CONDUIT AND FINAL EQUIPMENT OR FURNITURE SYSTEM POWER CONNECTION		"P" POWER		INCANDESCENT, HID, OR LED LIGHTING FIXTURE CONNECTED TO EMERGENCY CIRCUIT.		DOOR CONTACT	ABBREVIATIONS	
	MULTI-OUTLET ASSEMBLY AS SHOWN BELOW		NON-FUSED DISCONNECT SWITCH.		"MCC" 208/120V, OR 208V MOTOR CONTROL CENTER		BATTERY PACK, EMERGENCY LIGHTING UNIT		MOTION SENSOR	COMMUNICATIONS SYMBOLS	
	WIREWAY		FUSED DISCONNECT SWITCH, "AS" INDICATES AMPERE RATING OF SWITCH		"E" EQUIPMENT		TRACK LIGHTING		TELEPHONE TERMINAL CABINET	COMMUNICATIONS SYMBOLS	
	CABLE TRAY		MAGNETIC MOTOR STARTER - NEMA SIZE AS INDICATED		UTILITY METER		REMOTE HEAD CONNECTED TO BATTERY PACK.		TELEPHONE OUTLET	COMMUNICATIONS SYMBOLS	
	BUSWAY (BUSDUCT)		COMBINATION MOTOR STARTER AND NON-FUSED DISCONNECT, "AS" INDICATES AMPERE RATING OF SWITCH		TRANSFORMER		TELEPHONE OUTLET		DUPLEX TELEPHONE OUTLET	COMMUNICATIONS SYMBOLS	
	UNDERFLOOR DUCT SYSTEM: --- INDICATES POWER DUCT - - - INDICATES TELEPHONE DUCT - - - - INDICATES SYSTEM DUCT		SURGE PROTECTION DEVICE		BUILDING GROUND BOX		TELEPHONE OUTLET		DUPLEX TELEPHONE OUTLET	COMMUNICATIONS SYMBOLS	
	VARIOUS SYMBOLS IDENTIFY LOCATION OF DIFFERENT TYPES OF OUTLETS OR CONNECTIONS TO UNDERFLOOR DUCT SYSTEM.		SHUNT TRIP		SHUNT TRIP		TELEPHONE OUTLET		DUPLEX TELEPHONE OUTLET	COMMUNICATIONS SYMBOLS	
	PULL BOX		SURGE PROTECTION DEVICE		CUSTOMER METER		TELEPHONE OUTLET		DUPLEX TELEPHONE OUTLET	COMMUNICATIONS SYMBOLS	
	JUNCTION BOX - EXPOSED OR IN CEILING		EMERGENCY POWER OFF MUSHROOM PUSHBUTTON CONTROL STATION		TIME CLOCK		TELEPHONE OUTLET		DUPLEX TELEPHONE OUTLET	COMMUNICATIONS SYMBOLS	
	JUNCTION BOX - WALL MOUNTED	FIRE ALARM SYMBOLS			PHOTOCELL		TELEPHONE OUTLET		DUPLEX TELEPHONE OUTLET	COMMUNICATIONS SYMBOLS	
	JUNCTION BOX FOR HAND DRYER CONNECTION - WALL MOUNTED		FIRE ALARM MANUAL PULL STATION		FIRE ALARM MANUAL PULL STATION		TELEPHONE OUTLET		DUPLEX TELEPHONE OUTLET	COMMUNICATIONS SYMBOLS	
	JUNCTION BOX WITH FLEXIBLE CONDUIT AND FINAL CONNECTION TO EQUIPMENT.		SMOKE DETECTOR		SMOKE DETECTOR		TELEPHONE OUTLET		DUPLEX TELEPHONE OUTLET	COMMUNICATIONS SYMBOLS	
	EQUIPMENT IDENTIFICATION TAG		HEAT DETECTOR		HEAT DETECTOR		TELEPHONE OUTLET		DUPLEX TELEPHONE OUTLET	COMMUNICATIONS SYMBOLS	
	VOICE SPEAKER		VOICE SPEAKER		VOICE SPEAKER		TELEPHONE OUTLET		DUPLEX TELEPHONE OUTLET	COMMUNICATIONS SYMBOLS	
	VOICE SPEAKER WITH VISUAL ALARM		VOICE SPEAKER WITH VISUAL ALARM		VOICE SPEAKER WITH VISUAL ALARM		TELEPHONE OUTLET		DUPLEX TELEPHONE OUTLET	COMMUNICATIONS SYMBOLS	
	VISUAL STROBE		VISUAL STROBE		VISUAL STROBE		TELEPHONE OUTLET		DUPLEX TELEPHONE OUTLET	COMMUNICATIONS SYMBOLS	
	AUDIBLE GENERAL ALARM WITH VISUAL STROBE		AUDIBLE GENERAL ALARM WITH VISUAL STROBE		AUDIBLE GENERAL ALARM WITH VISUAL STROBE		TELEPHONE OUTLET		DUPLEX TELEPHONE OUTLET	COMMUNICATIONS SYMBOLS	
	REMOTE INDICATOR LIGHT FOR SMOKE DETECTOR		REMOTE INDICATOR LIGHT FOR SMOKE DETECTOR		REMOTE INDICATOR LIGHT FOR SMOKE DETECTOR		TELEPHONE OUTLET		DUPLEX TELEPHONE OUTLET	COMMUNICATIONS SYMBOLS	
	AUDIBLE GENERAL ALARM		AUDIBLE GENERAL ALARM		AUDIBLE GENERAL ALARM		TELEPHONE OUTLET		DUPLEX TELEPHONE OUTLET	COMMUNICATIONS SYMBOLS	
	FIRE ALARM TRANSPONDER PANEL		FIRE ALARM TRANSPONDER PANEL		FIRE ALARM TRANSPONDER PANEL		TELEPHONE OUTLET		DUPLEX TELEPHONE OUTLET	COMMUNICATIONS SYMBOLS	

ELECTRICAL SYMBOL LIST

N.T.S.

PROJECT:
SKOKIE PUBLIC LIBRARY 3rd FLOOR
5215 OAKTON STREET
SKOKIE, IL 60077

ARCHITECT:
ANDREW BERMAN ARCHITECT PLLC
77 CHAMBERS STREET
NEW YORK, NY 10007
P 212 226 5998

MEP ENGINEER:
SALAS O'BRIEN
815 SOUTH WABASH AVENUE
CHICAGO, ILLINOIS 60605
P 312 786 4310

LIGHTING DESIGNER:
SCHULER SHOOK
363 WEST ERIE, SUITE 400
CHICAGO, ILLINOIS 60604
P 312 944 8230


ACOUSTICAL CONSULTANT:
THRESHOLD ACOUSTICS LLC
141 WEST JACKSON BLVD, SUITE 2080
CHICAGO, ILLINOIS 60604
P 312 386 1400

SHEET TITLE:
ELECTRICAL SYMBOL LIST

SCALE: DATE:
DRAWN: CHECKED:
SEAL: SHEET NO.:

E-001

ISSUE	DATE
50% DESIGN DEVELOPMENT	02.01.2023
100% DESIGN DEVELOPMENT	04.10.2023
50% CONSTRUCTION DOCUMENTS	05.08.2023
BID SET	06.05.2023
ADDENDUM 1	07.11.2023
ISSUE FOR CONSTRUCTION	08.11.2023
ISSUE FOR FFE BID	10.19.2023

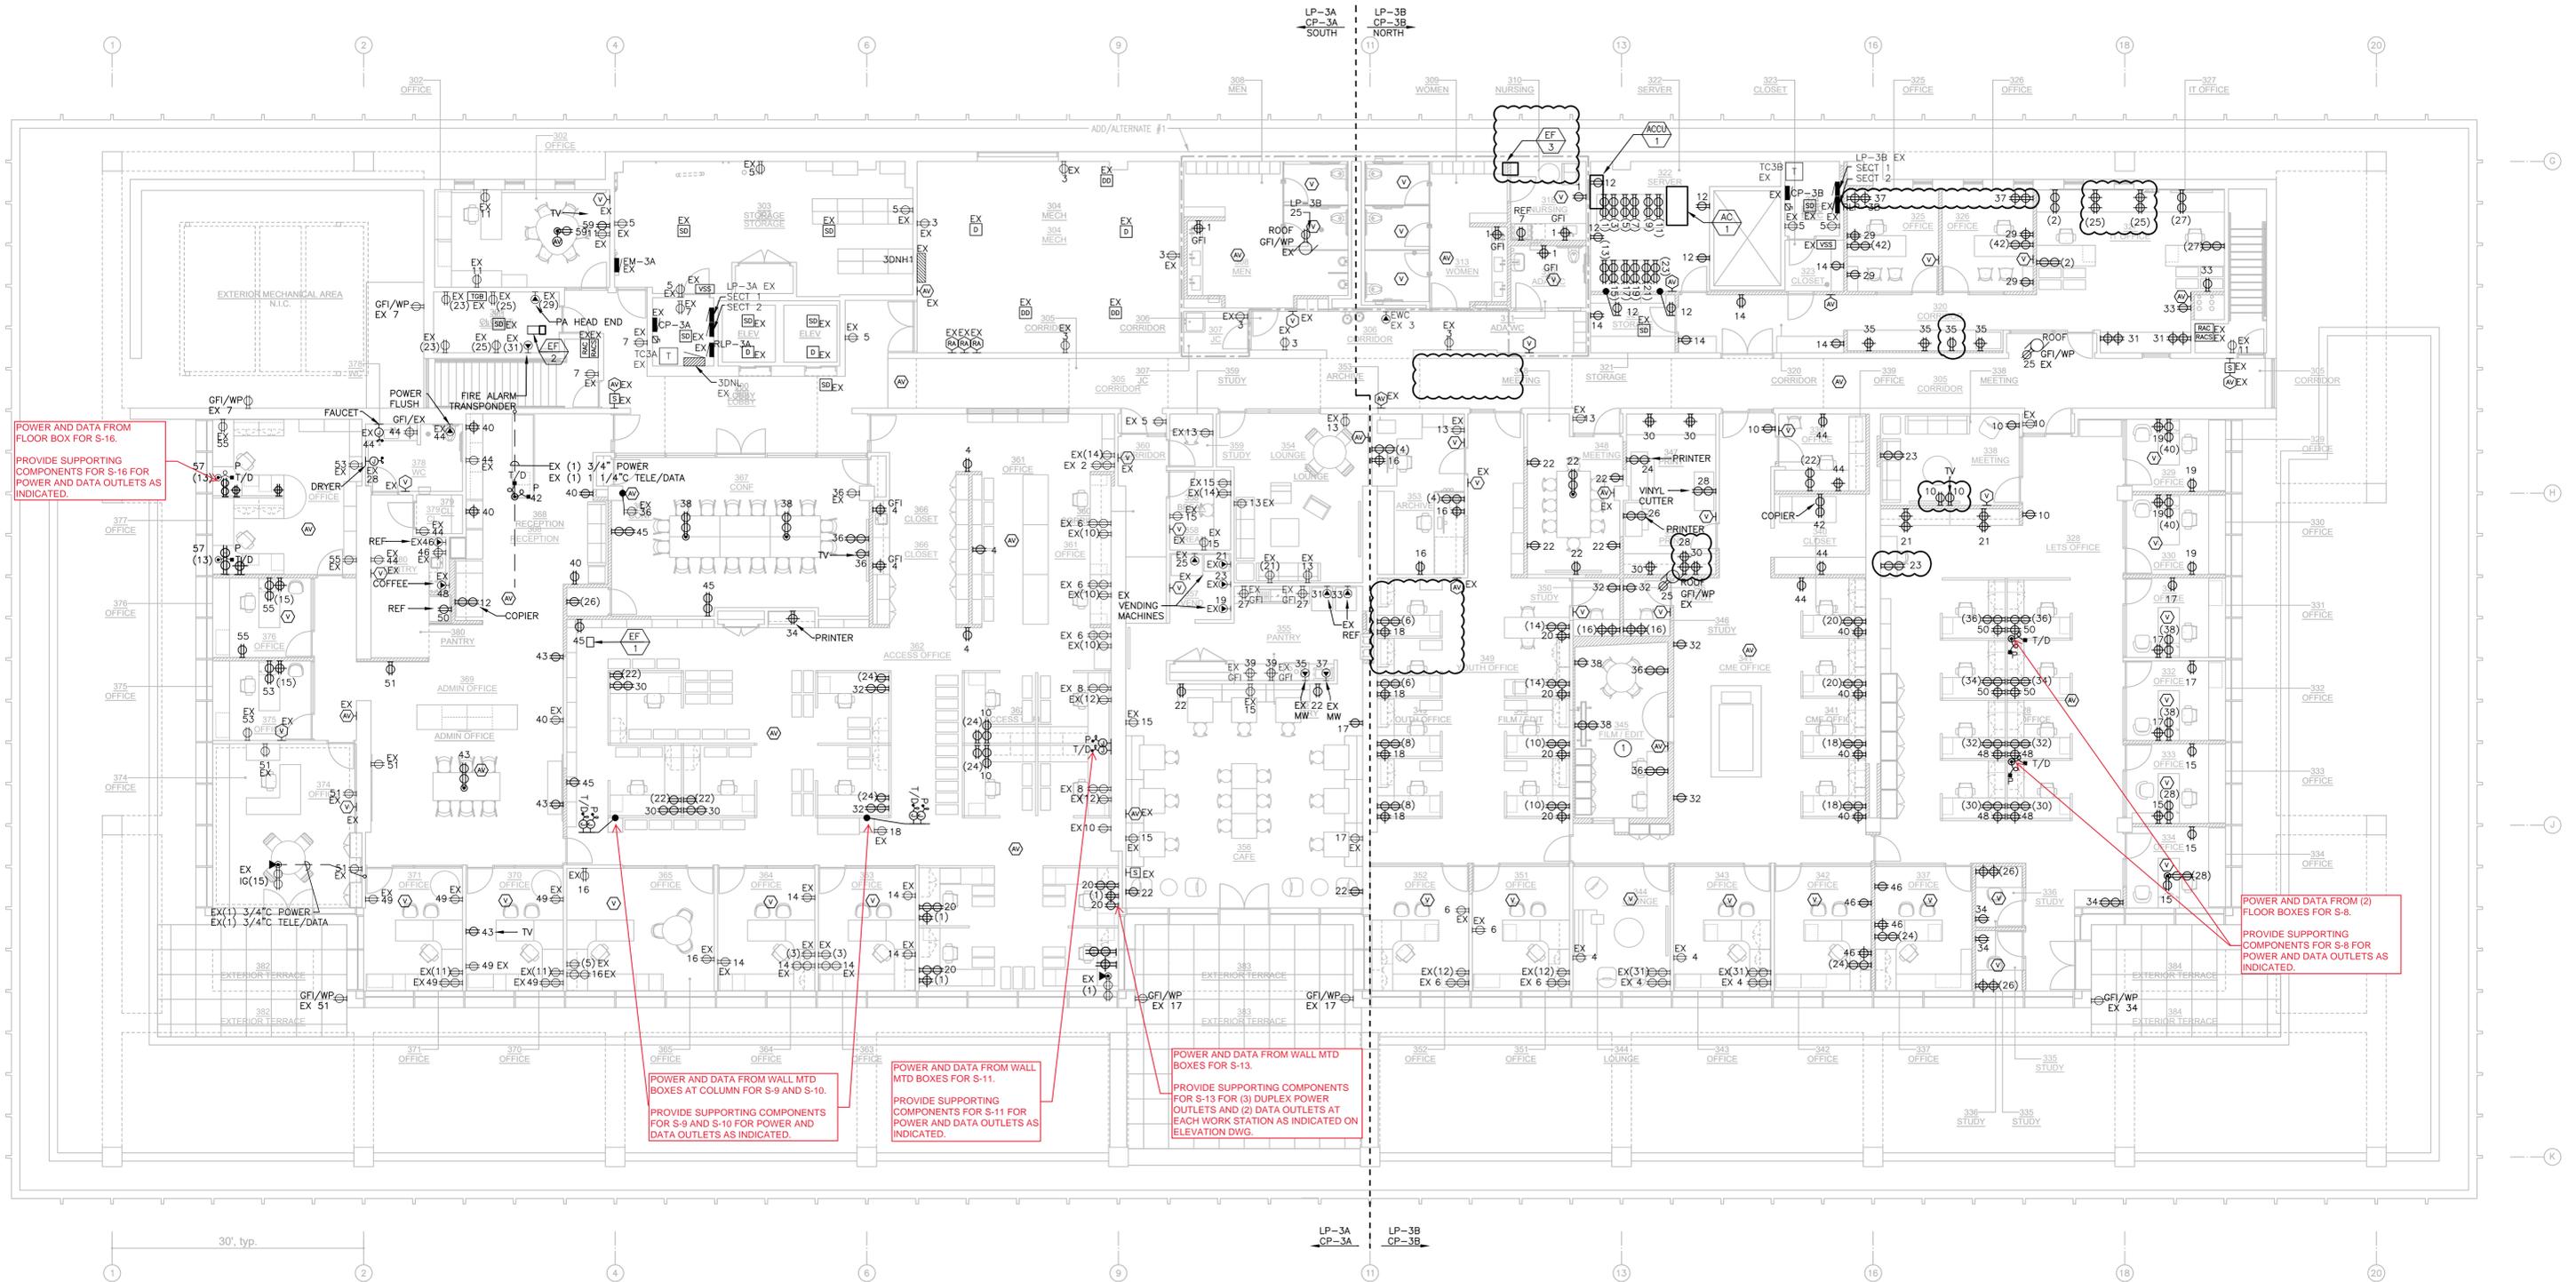

POWER AND DATA FROM FLOOR BOX FOR S-16. PROVIDE SUPPORTING COMPONENTS FOR S-16 FOR POWER AND DATA OUTLETS AS INDICATED.

POWER AND DATA FROM (2) FLOOR BOXES FOR S-8. PROVIDE SUPPORTING COMPONENTS FOR S-8 FOR POWER AND DATA OUTLETS AS INDICATED.

POWER AND DATA FROM WALL MTD BOXES AT COLUMN FOR S-9 AND S-10. PROVIDE SUPPORTING COMPONENTS FOR S-9 AND S-10 FOR POWER AND DATA OUTLETS AS INDICATED.

POWER AND DATA FROM WALL MTD BOXES FOR S-11. PROVIDE SUPPORTING COMPONENTS FOR S-11 FOR POWER AND DATA OUTLETS AS INDICATED.

POWER AND DATA FROM WALL MTD BOXES FOR S-13. PROVIDE SUPPORTING COMPONENTS FOR S-13 FOR (3) DUPLEX POWER OUTLETS AND (2) DATA OUTLETS AT EACH WORK STATION AS INDICATED ON ELEVATION DWG.

ELECTRICAL POWER AND SIGNAL PLAN



- NOTES:**
- REFER TO FRONT SHEETS FOR SYMBOL LIST, GENERAL NOTES, AND BRANCH CIRCUIT WIRING NOTES.
 - CONNECT 120/208V WIRING DEVICES TO EXISTING PANELS INDICATED BY ELECTRICAL PANEL DIVISION LINES, UNO.
 - REFERENCE ARCHITECT FOR WIRING DEVICE MOUNTING HEIGHTS AND LOCATION.
 - PROVIDE SCANNING OF FLOOR FOR POKE-THRU DEVICE LOCATIONS.
 - ALL NEW CIRCUITING SHOWN ON THIS DRAWING IS FOR DESIGN INTENT ONLY AND MAY NOT REPRESENT FIELD CONDITIONS. VERIFY FIELD CONDITIONS PRIOR TO CIRCUITING. USE SPARE BREAKERS AND BREAKERS MADE AVAILABLE AFTER DEMOLITION WHERE POSSIBLE. PROVIDE NEW WIRING AND CONDUIT AS REQUIRED.
 - COORDINATE WITH SKOKIE PUBLIC LIBRARY IT FOR ADDITIONAL ELECTRICAL REQUIREMENTS.
 - PROVIDE ISOLATED GROUND CONDUCTOR FOR CIRCUITS CONNECTED TO 'CS' PANELS. (CIRCUIT NUMBER IN PARENTHESIS) CIRCUITS WITH 'CS' SHALL GO TO CS PANELS.
 - CONTRACTOR TO REUSE EXISTING RECEPTACLES WHERE DENOTED 'EX'. CONTRACTOR SHALL CONDUCT A SITE SURVEY TO DETERMINE EXACT LOCATIONS PRIOR TO BID. AT LOCATIONS WHERE NEW POWER IS NEEDED, BUT EXISTING INFRASTRUCTURE DOES NOT EXIST, CONTRACTOR SHALL PULL NEW WIRE ALONG WITH ANY NECESSARY INFRASTRUCTURE.

- KEY NOTES:**
- SPECIAL RESILIENT ACOUSTICAL DETAILS REQUIRED FOR ALL DEVICES INSIDE 345 FILM/EDIT. REFER TO DETAIL 2 ON E-003.

REFER TO ARCHITECTURAL INTERIOR ELEVATIONS FOR EXACT LOCATIONS OF ALL DEVICES. IN CASE OF DISCREPANCY, NOTIFY ARCHITECT PRIOR TO INSTALLATION. DEVICES INSTALLED IN LOCATIONS CONTRARY TO ARCHITECTURAL ELEVATIONS SHALL BE REINSTALLED AT NO ADDITIONAL COST TO THE OWNER.

PROJECT:
SKOKIE PUBLIC LIBRARY 3rd FLOOR
5215 OAKTON STREET
SKOKIE, IL 60077

ARCHITECT:
ANDREW BERMAN ARCHITECT PLLC
77 CHAMBERS STREET
NEW YORK, NY 10007
P 212 226 5998

MEP ENGINEER:
SALAS O'BRIEN
815 SOUTH WABASH AVENUE
CHICAGO, ILLINOIS 60605
P 312 786 4310

LIGHTING DESIGNER:
SCHULER SHOOK
363 WEST ERIE, SUITE 400
CHICAGO, ILLINOIS 60604
P 312 944 9230

ACOUSTICAL CONSULTANT:
THRESHOLD ACOUSTICS LLC
141 WEST JACKSON BLVD, SUITE 2080
CHICAGO, ILLINOIS 60604
P 312 386 1400

SHEET TITLE:
ELECTRICAL POWER AND SIGNAL PLAN

SCALE:	DATE:
DRAWN:	CHECKED:
SEAL:	SHEET NO.:
	E-100



**SKOKIE PUBLIC LIBRARY
3RD FLOOR TECHNOLOGY SET**

AUDIO-VISUAL FUNCTION SUMMARIES & EQUIPMENT LISTS

AV REQUIREMENTS

Final Design
1. The AV installer is required to complete the final design based upon the intent and major components listed herein.
2. All work proposed from these documents shall be complete and fully functional systems.

Displays & Project Devices:
1. All displays shall be provided commercially rated or with an extended warranty to be used in a commercial environment.
2. All displays shall be rated for use 16-hours per day, 7-days per week unless noted otherwise.
3. Final field coordination of flat panels, projectors, screens, touch panels, or other display technology shall be completed by the AV installer.

Control systems and user interface
6. Final user interface shall be verified with the client during the submittal phase for all touch panels, button controllers, and other control elements.
7. The user interface must meet the functionality described in the summary and conform to any known client standards.
8. Maps must be provided on the control interface to provide visual indication of input and output locations.
9. Custom user interfaces shall follow AVIXA documented best practices and created to be user friendly with minimal training.

Input location cords
1. End user input location cords will not be listed in the equipment list unless it is fixed within a device (cubby, etc.)
2. The installer shall provide a user connection cable for each input location and each input connection type.

Signal transmission
1. All cabling required for the system shall be provided by the AV installer unless noted otherwise.
2. Any network data locations identified to be provided by the Communications installer shall be excluded from the AV installer's scope of work.
3. All cabling shall be certified for the intended purpose and fall within the guidelines of the manufacturer of both ends of equipment.
4. All digital transport encoders, decoders, baluns, or other required active components shall be provided by the AV installer within the base scope of work.
5. All AV and signal transmission exceeding 15-feet shall be converted to a digital UTP cabling system.

Signal Processing
1. All display native resolutions shall be identified for the client and input shall be scaled to that resolution.
2. The following requirements shall be set a baseline standard for all display devices or separate processing components that may not be listed in the equipment list:
Up/Down Scaling: Horizontal, Vertical, and Diagonal averaging
De-Interlacing: Motion Adaptive
Color Depth: 10-bit
Chroma Sampling: 4:4:4
Be-Sync: Automatic

Audio
1. For all spaces controlled by digital signal processors, the AV installer must provide full programming, tuning, balancing, and commissioning.
2. Analog, IP, or USB interface shall be confirmed prior to ordering any equipment.
3. Automatic gain shall be configured and a maximum of 6dB noise cancellation used.
4. Microphone muting requirements shall be presented to the client prior to programming for acceptance of standard operating procedures.

CONFERENCE ROOM 367

Function Summary		
Use Case	Local Presentation and Video Conferencing	
Display	Existing 90" display on wall	
Input	Existing Mersive Sotisee Pod, Existing OFE PC	
Audio	Existing Overhead Microphones, New Ceiling Speakers	
Control	Mfr Remote Control	
Special	AV Rack Moved to New Closet	
Equipment Summary		
Manufacturer	Model	Description
SHARP	OFE (EXISTING)	90" FLAT PANEL DISPLAY
EXISTING	OFE	WALL MOUNT
EXISTING	OFE MERSIVE	WIRELESS PRESENTATION DEVICE
EXISTING	OFE COMPUTER	COMPUTER IN RACK (WIRELESS KEYBOARD KIT)
QSC	SPA2-60	70V AMPLIFIER
QSC	AD-C6T-1P	70V CEILING SPEAKER (QTY PER PLANS)
EXISTING	30 QMNI	EXISTING OFE PTZ CAMERA WITH USB EXTENSION
EXISTING	EASYUSB MIXER/AMP	EXISTING OFE USB AUDIO BRIDGE
EXISTING	CEILING MIC	EXISTING OFE CEILING MIC (QTY 2)
EXISTING	AV RACK	EXISTING AV RACK
CHIEF	PAC526	AV SPECIALITY BACK BOX
CRESTRON	HD-TX-4KZ-101	HDBT TRANSMITTER
CRESTRON	HD-RX-4KZ-101	HDBT RECEIVER
ATLAS IED	TSB-BB44	44 1/4 I/O AUDIO DSP (INCLUDE POWER SUPPLY)

CONFERENCE ROOM 348

Function Summary		
Use Case	Local Presentation and Video Conferencing	
Display	Existing 65" display to be reused	
Input	HDMI input at table, wireless presentation	
Audio	Unified Communication Soundbar	
Control	Touch Control Panel on table	
Special	Soundbar to allow USB connection to bring your own device	
Equipment Summary		
Manufacturer	Model	Description
VERIFY	VERIFY	65" FLAT PANEL DISPLAY BY OWNER
CHIEF	LSTU	LOW PROFILE WALL MOUNT (VERIFY COMPATIBILITY)
POLYCOM	X50	UNIFIED CONFERENCING SOUNBAR
POLYCOM	TC8	TABLE TOP MOUNTED TOUCH CONTROL PANEL
ICRON	RANGER 2311	USB 2.0 EXTENDER
CRESTRON	HD-TX-4KZ-101	HDBT EXTENDER (TRANSMITTER)
CRESTRON	HD-RX-4KZ-101	HDBT EXTENDER (RECEIVER)
CHIEF	PAC526	AV SPECIALITY BACK BOX

CONTINGENCY

Contractor Shall be responsible for any costs associated with the replacement of any existing equipment damaged during the demo scope. For any equipment that is to be re-used, Contractor shall verify, in the presence of the owner, that existing equipment works prior to removal for safe keeping.

CONFERENCE ROOM 338

Function Summary		
Use Case	Local Presentation Only, No Video Conferencing	
Display	65" Flat Panel Display	
Input	HDMI Input at Wall plate	
Audio	Internal to Display only	
Control	MFR provided remote control	
Special	N/A	
Equipment Summary		
Manufacturer	Model	Description
NEC	ME651	65" FLAT PANEL DISPLAY
CHIEF	LSTU	LOWPROFILE WALL MOUNT
LEGRAND	39878	HDMI PASS THROUGH WALL PLATE
CHIEF	PAC526	AV SPECIALITY BACK BOX

CAFE

Function Summary		
Use Case	Digital Signage	
Display	55" Flat Panel Display	
Input	Owner Provided Small Form Factor PC to run digital signage content	
Audio	Internal to Display only	
Control	MFR provided Remote Control	
Special	N/A	
Equipment Summary		
Manufacturer	Model	Description
NEC	ME551	55" FLAT PANEL DISPLAY
CHIEF	LSTU	LOW PROFILE FLAT PANEL DISPLAY WALL MOUNT
BY OWNER	BY OWNER	SMALL FORM FACTOR DIGITAL SIGNAGE PLAYER
CHIEF	PAC526	AV SPECIALITY BACK BOX

OFFICE 302

Function Summary		
Use Case	Local HDMI presentation	
Display	55" Flat Panel Display	
Input	HDMI input at table	
Audio	Internal to Display only	
Control	MFR provided Remote Control	
Special	N/A	
Equipment Summary		
Manufacturer	Model	Description
BY OWNER	--	55" FLAT PANEL DISPLAY
CHIEF	LSTU	LOW PROFILE FLAT PANEL DISPLAY WALL MOUNT
CHIEF	PAC526	AV SPECIALITY BACK BOX
CRESTRON	HD-TX-4KZ-101	HDBT TRANSMITTER (MOUNTED UNDER TABLE)
CRESTRON	HD-RX-4KZ-101	HDBT RECEIVER (MOUNTED BEHIND DISPLAY)

OFFICE 370

Function Summary		
Use Case	Local HDMI presentation	
Display	55" Flat Panel Display	
Input	HDMI input at table	
Audio	Internal to Display only	
Control	MFR provided Remote Control	
Special	N/A	
Equipment Summary		
Manufacturer	Model	Description
NEC	ME551	55" FLAT PANEL DISPLAY
CHIEF	LSTU	LOW PROFILE FLAT PANEL DISPLAY WALL MOUNT
CHIEF	PAC526	AV SPECIALITY BACK BOX
CRESTRON	HD-TX-4KZ-101	HDBT TRANSMITTER (MOUNTED UNDER DESK)
CRESTRON	HD-RX-4KZ-101	HDBT RECEIVER (MOUNTED BEHIND DISPLAY)

NURSING RM 318

Function Summary		
Use Case	Casual Watching of TV Content	
Display	55" Display	
Input	Smart TV only	
Audio	Internal to Display	
Control	MFR provided remote	
Special	N/A	
Equipment Summary		
Manufacturer	Model	Description
SAMSUNG	QN55Q70CAFXXA	55" SMART TV DISPLAY
CHIEF	LSTU	LOW PROFILE FLAT PANEL DISPLAY WALL MOUNT
CHIEF	PAC526	AV SPECIALITY BACK BOX

PAGING SYSTEM

Paging Speakers are shown on the RCP for reference only. Design by others. Contractor shall refer to documentation by others for exact wiring requirements and other equipment requirements.

AFTER HOURS WORK

Contractor shall coordinate with owner IT team to determine what work will need to be done after hours on premium time in order to minimize any network downtime. Contractor shall provide any cost related to after hours work as part of the submittal proposal.

CABLING SCOPE & EQUIPMENT LISTS

CABLING REQUIREMENTS

- Install cable in pathways
 - No cabling to be exposed and accessible after installation
 - Furniture feeds must be in conduit whip or mesh sleeve
 - Visually exposed transition from one pathway to another must be routed in neat bundles tight to the structure.
- UTP cable length shall be installed with no length exceeding 275-feet.
- Arrange cable to maintain headroom and present a neat appearance.
- Route cable, exposed or above accessible ceiling, parallel and perpendicular to walls and building structure.
- Maintain adequate clearance, minimum of 12-inches, between ventilating ducts, piping, suspended ceilings, and high temperatures.
- Provide Velcro straps on all cable bundles - zip-ties are not acceptable
- Service Loops
 - Provide 180-inch service loop at all ceiling devices
 - Provide 24-inch service loop at all wall and floor devices
- Observe proper clearances from power, equipment and lighting.
- All fiber cabling shall be fusion spliced.

WIRELESS ACCESS POINTS

- Wireless access points shall be provided by the owner and installed by the cabling installer.
- Enclosures are NOT required for this project.

CONNECTING CORDS AND ADAPTERS

- All switch to patch panel patch cables shall be furnished and installed by the owner.
- Owner shall determine all colors and lengths of patch cables
- The installer shall provide the following additional package for startup requirements:
 - Qty. 6 - 3m Fiber Patch Cords
 - Qty. 16 - 5-foot Voice Patch Cords
 - Qty. 10 - 5-foot Data Patch Cords
 - Qty. 12 - 15-foot Data Patch Cords
- Owner shall provide all end point patch cables

TELECOMMUNICATIONS BONDING SYSTEM

- Telecommunications equipment and raceways shall be properly grounded and bonded in accordance with TIA/EIA-607 and the NEC.
- The telecommunications grounding and bonding system shall be tested with an "Earth Ground Resistance Tester, Amprobe GP-1" using the "Two-Point Test Method."

STRUCTURED CABLING EQUIPMENT LIST

Manufacturer	Part Number	Description
MDF/IDF/SERVER ROOM		
CPI	55053-703	2-Port Rack
CHIEF	4SRU WMPV45E	NetRunner Vertical Cable Manager
Panduit	NMF2	2U Horizontal Cable Manager
Hubbell	HPJ48	48 Port Unloaded FLATPatch Panel
Coming	CCH-01U	1U Fiber Panel (IDF)
Coming	CCH-02U	2U Fiber Panel (MDF)
Coming	CCH-CS24-E4-P000E	12-Strand Fiber Cassette (FUSION SPLICE)
FIELD DEVICES		
Hubbell	IFP12	2-Port Keystone Face Plate (Verify Color)
Hubbell	IFP14	4-Port Keystone Face Plate (Verify Color)
Hubbell	ISB2	2-Port Keystone Surface Box
		Surface Mount Box
Hubbell	HXJ6	8P8C Connector - Color Coded Per Device
CABLING		
Hubbell	C6RP	Category 6 Cable (Plenum Rated) - Verify Color
Coming	COR-012T88-31190-A3	12 Strand OM4 Fiber Cable (ALTERNATE ONLY)
Coming	COR-024T88-31190-A3	24 Strand OM4 Fiber Cable (ALTERNATE ONLY)
Coming	COR-0068P-31131-A3	6 Strand OS2 Fiber Cable (ALTERNATE ONLY)

GENERAL REQUIREMENTS

Contractor shall refer to specification section 270000 COMMUNICATION SYSTEMS for general project requirements. Contractor shall refer to 274100 AUDIOVISUAL SYSTEMS for AV specific notes.

SECURITY SYSTEM

Movement of the Access Control Panel is shown for reference only. Contractor shall coordinate with Owner's Security contractor to verify new placement location. All cabling rerouting of security cabling including, but not limited to, card readers, readers, etc shall be completed by the owner's security contractor.

CLOCK SYSTEM

Function Summary		
Use Case	Analog Wall Clock (POE) powered	
Display	N/A	
Input	N/A	
Audio	N/A	
Control	N/A	
Special	Clock receives timing information from an existing NTP server	
Equipment Summary		
Manufacturer	Model	Description
SAPLING	SAP-4BS-12R-0-XX	12" ROUND ANALOG CLOCK POE POWERED

CABLING SCOPE & EQUIPMENT LISTS

STRUCTURED CABLING SYMBOLS

	Data Location - Wall (X = Number of Drops, EX= Existing)
	Data Location - Above Counter (X = Number of Drops)
	Data Location - Floor (X = Number of Drops)
	Wireless Access Point
	Data Feed Point
	2-post rack
	4-post rack

AUDIOVISUAL SYMBOLS

	Flat Panel Display
	HDMI input plate
	Touch Panel Controller
	USB Connection
	Paging Ceiling Speaker (F= Flush Ceiling Mount P= Ceiling Pendant Mount) (By Others)
	Recessed Ceiling Speaker
	Ceiling Suspended Ceiling Microphone
	12" Wall mounted analog clock (Coordinate height with Arch Drawings)

Scope Delineation Matrix

RESPONSIBILITY:	GC / OTHER	AV	DATA CABLING	ELECTRICAL	FURNITURE	OWNERS IT TEAM
X - FURNISH & INSTALL						
F - FURNISH						
I - INSTALL						
V - VERIFY (UNKNOWN AT TIME OF ISSUANCE)						
Power, Back Boxes, & Conduit				X		
Telecommunications Bonding System				X		
Bonding of Telecommunications Racks & Devices			X			
Data Racks & Cabinets ¹			X		X	
Cable Tray / Wire Management			X			
Data Cabling			X			
Data Cable Labeling, Testing & Certification			X			
Patch Cords at Device Locations and Rack Locations			X		X	
Network & Phone Equipment					X	
UPS					X	
Firesuppressing				X		
Conference Room Table Boxes					X	
Conference Room Table Inserts					X	
AV Equipment		X				X
AV Cabling		X				
AV Cabling (CAT6 / UTP part of SC5)		X				

¹ - 2-post racks and associated cable management shall be provided by the contractor.

TECHNOLOGY SHEET LIST

Sheet Number	Sheet Name
T000	TECHNOLOGY COVER SHEET
T101	TECHNOLOGY FLOOR PLAN - 3RD FLOOR
T201	TECHNOLOGY FLOOR PLAN - 3RD FLOOR RCP
T300	TECHNOLOGY ENLARGED ROOM PLANS - NEW
T301	TECHNOLOGY AUDIO-VISUAL ELEVATIONS
T302	TECHNOLOGY - RISER DIAGRAM
T400	TECHNOLOGY DETAILS -CABLING DETAILS
T401	TECHNOLOGY AUDIOVISUAL SIGNAL FLOW
T402	TECHNOLOGY AUDIOVISUAL SIGNAL FLOW
TD101	TECHNOLOGY DEMOLITION PLAN - 3RD FLOOR
TD300	TECHNOLOGY ENLARGED ROOM PLANS - DEMO

ISSUE	DATE
50% DESIGN DEVELOPMENT	07.01.2023
100% DESIGN DEVELOPMENT	04.10.2023
50% CONSTRUCTION DOCUMENTS	05.09.2023
80% SET	06.09.2023
CONSTRUCTION	08.11.2023

PROJECT:
SKOKIE PUBLIC LIBRARY 3rd FLOOR
5215 OAKTON STREET
SKOKIE, IL 60077

ARCHITECT:
ANDREW BERMAN ARCHITECT PLLC
77 CHAMBERS STREET
NEW YORK, NY 10007
P 212 226 5998

MEP ENGINEER:
SALAS O'BRIEN
815 SOUTH WABASH
AVENUE
CHICAGO, ILLINOIS 60605
P 312 786 4310

LIGHTING DESIGNER:
SCHULER SHOOK
383 WEST ERIE, SUITE 400
CHICAGO, ILLINOIS 60604
P 312 944 8230

ACOUSTICAL CONSULTANT:
THRESHOLD ACOUSTICS LLC
141 WEST JACKSON BLVD, SUITE 2080
CHICAGO, ILLINOIS 60604
P 312 386 1400

SHEET TITLE:
TECHNOLOGY COVER SHEET

SCALE:	DATE:
DRAWN: AG	CHECKED: JG
SEAL:	SHEET NO.:


T000

GENERAL NOTES:

CONTRACTOR TO REUSE EXISTING CONDUIT STUB UPS AND JUNCTION BOXES WHERE POSSIBLE. CONTRACTOR SHALL CONDUCT A SITE SURVEY TO DETERMINE WHICH CONDUIT STUB UPS AND JUNCTION BOXES CAN BE REUSED.
 CONTRACTOR SHALL FIELD VERIFY ALL EXISTING DATA LOCATIONS PRIOR TO BID. WHERE POSSIBLE CONTRACTOR SHALL REUSE EXISTING INFRASTRUCTURE INCLUDING BUT NOT LIMITED TO, CONDUIT STUB UPS, JBOXES, BACKBOXES, ETC. CONTRACTOR SHALL REMOVE EXISTING DATA CABLING WHILE MAINTAINING INFRASTRUCTURE AS DESCRIBED ABOVE AND PULL NEW DATA CABLING IN ALL LOCATIONS INCLUDING EXISTING LOCATIONS. AT LOCATIONS WHERE NEW DATA IS NEEDED, BUT EXISTING DATA INFRASTRUCTURE DOES NOT EXIST, CONTRACTOR SHALL PULL NEW DATA ALONG WITH ALL NECESSARY INFRASTRUCTURE, BUT NOT LIMITED TO, J-BOXES, CONDUIT STUB UPS, BACK BOXES AND FACEPLATES.

TECHNOLOGY SHEET NOTES:

- 01 SURFACE MOUNT JACK COORDINATE WITH ARCHITECT AND CASEWORK
- 02 EXISTING 90° DISPLAY TO REMAIN. CONTRACTOR SHALL REMOVE AND KEEP SAFE DURING DEMOLITION. CONTRACTOR SHALL REINSTALL AND CENTER ON CONFERENCE ROOM TABLE WITH NEW MOUNTING. COORDINATE FINAL LOCATION WITH ARCHITECT PRIOR TO INSTALLATION
- 03 EXISTING AV RACK TO BE RELOCATED
- 04 EXISTING 65° DISPLAY TO REMAIN. CONTRACTOR SHALL REMOVE AND KEEP SAFE DURING DEMOLITION. CONTRACTOR SHALL REINSTALL DISPLAY WITH NEW MOUNTING. COORDINATE FINAL LOCATION WITH ARCHITECT PRIOR TO INSTALLATION
- 05 2" 4 INCH CONDUIT PATHWAYS, REFER TO NOTE 06 FOR CABLE PATHWAY REQUIREMENTS
- 06 ALL CABLING PLAN SOUTH OF DEFINED LINE SHALL TERMINATE IN MDF VIA DEFINED PATHWAYS
- 07 ALL CABLING PLAN NORTH OF DEFINED LINE SHALL TERMINATE IN MDF VIA DEFINED PATHWAYS. CONTRACTOR SHALL FURNISH AND INSTALL CONDUIT SLEEVES AS REQUIRED
- 08 (1) 2 INCH CONDUIT PATHWAYS, REFER TO NOTE 06 FOR CABLE PATHWAY REQUIREMENTS
- 09 EXISTING DATA CONNECTION TO BE USED AS WALL FEED

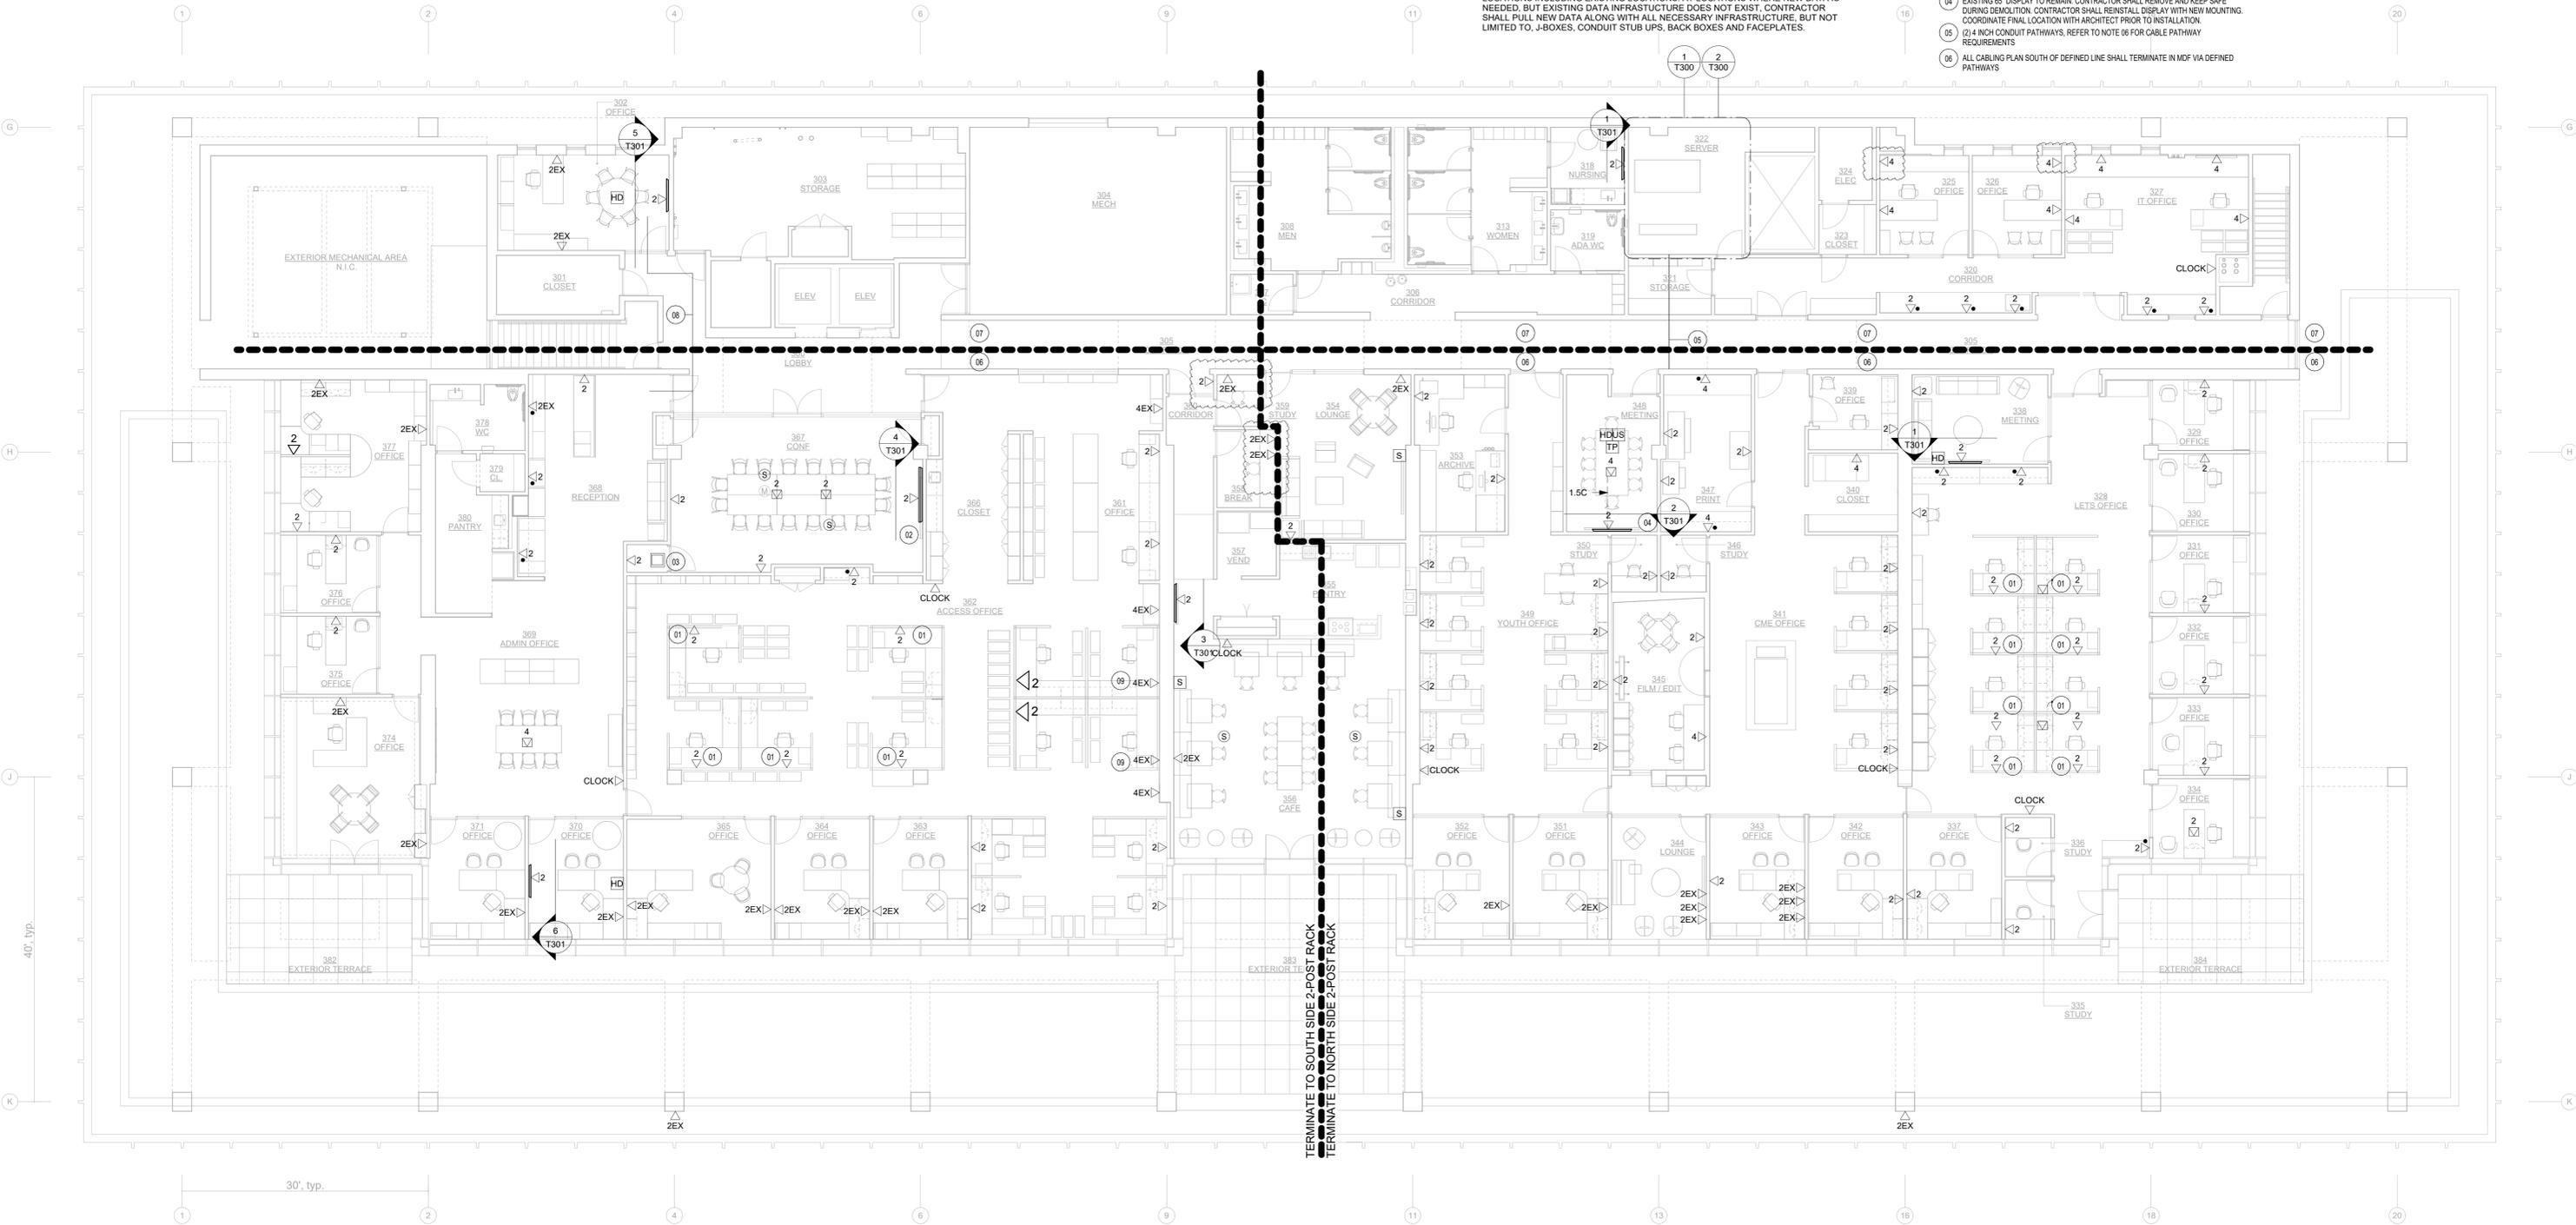

1 TECHNOLOGY FLOOR PLAN - 3RD FLOOR
 1/8" = 1'-0"

REVISIONS:	
ISSUE	DATE
50% DESIGN DEVELOPMENT	07.01.2023
100% DESIGN DEVELOPMENT	04.10.2023
50% CONSTRUCTION DOCUMENTS	05.09.2023
80% SET	06.05.2023
CONSTRUCTION	08.11.2023
ISSUE FOR FFE BID	10.19.2023

PROJECT:	
SKOKIE PUBLIC LIBRARY 3rd FLOOR	
5215 OAKTON STREET SKOKIE, IL 60077	
ARCHITECT:	
ANDREW BERMAN ARCHITECT PLLC	
77 CHAMBERS STREET NEW YORK, NY 10007 P 212 226 5998	
MEP ENGINEER:	
SALAS O'BRIEN	
815 SOUTH WABASH AVENUE CHICAGO, ILLINOIS 60605 P 312 786 4310	
LIGHTING DESIGNER:	
SCHULER SHOOK	
383 WEST ERIE, SUITE 400 CHICAGO, ILLINOIS 60604 P 312 944 8230	
ACOUSTICAL CONSULTANT:	
THRESHOLD ACOUSTICS LLC	
141 WEST JACKSON BLVD, SUITE 2080 CHICAGO, ILLINOIS 60604 P 312 386 1400	
SHEET TITLE:	
TECHNOLOGY FLOOR PLAN - 3RD FLOOR	
SCALE:	DATE:
DRAWN: AG	CHECKED: JG
SEAL:	SHEET NO.:
	T101
	of 4